




Planta Arquitectónica
Obra de protección
Escala 1:100

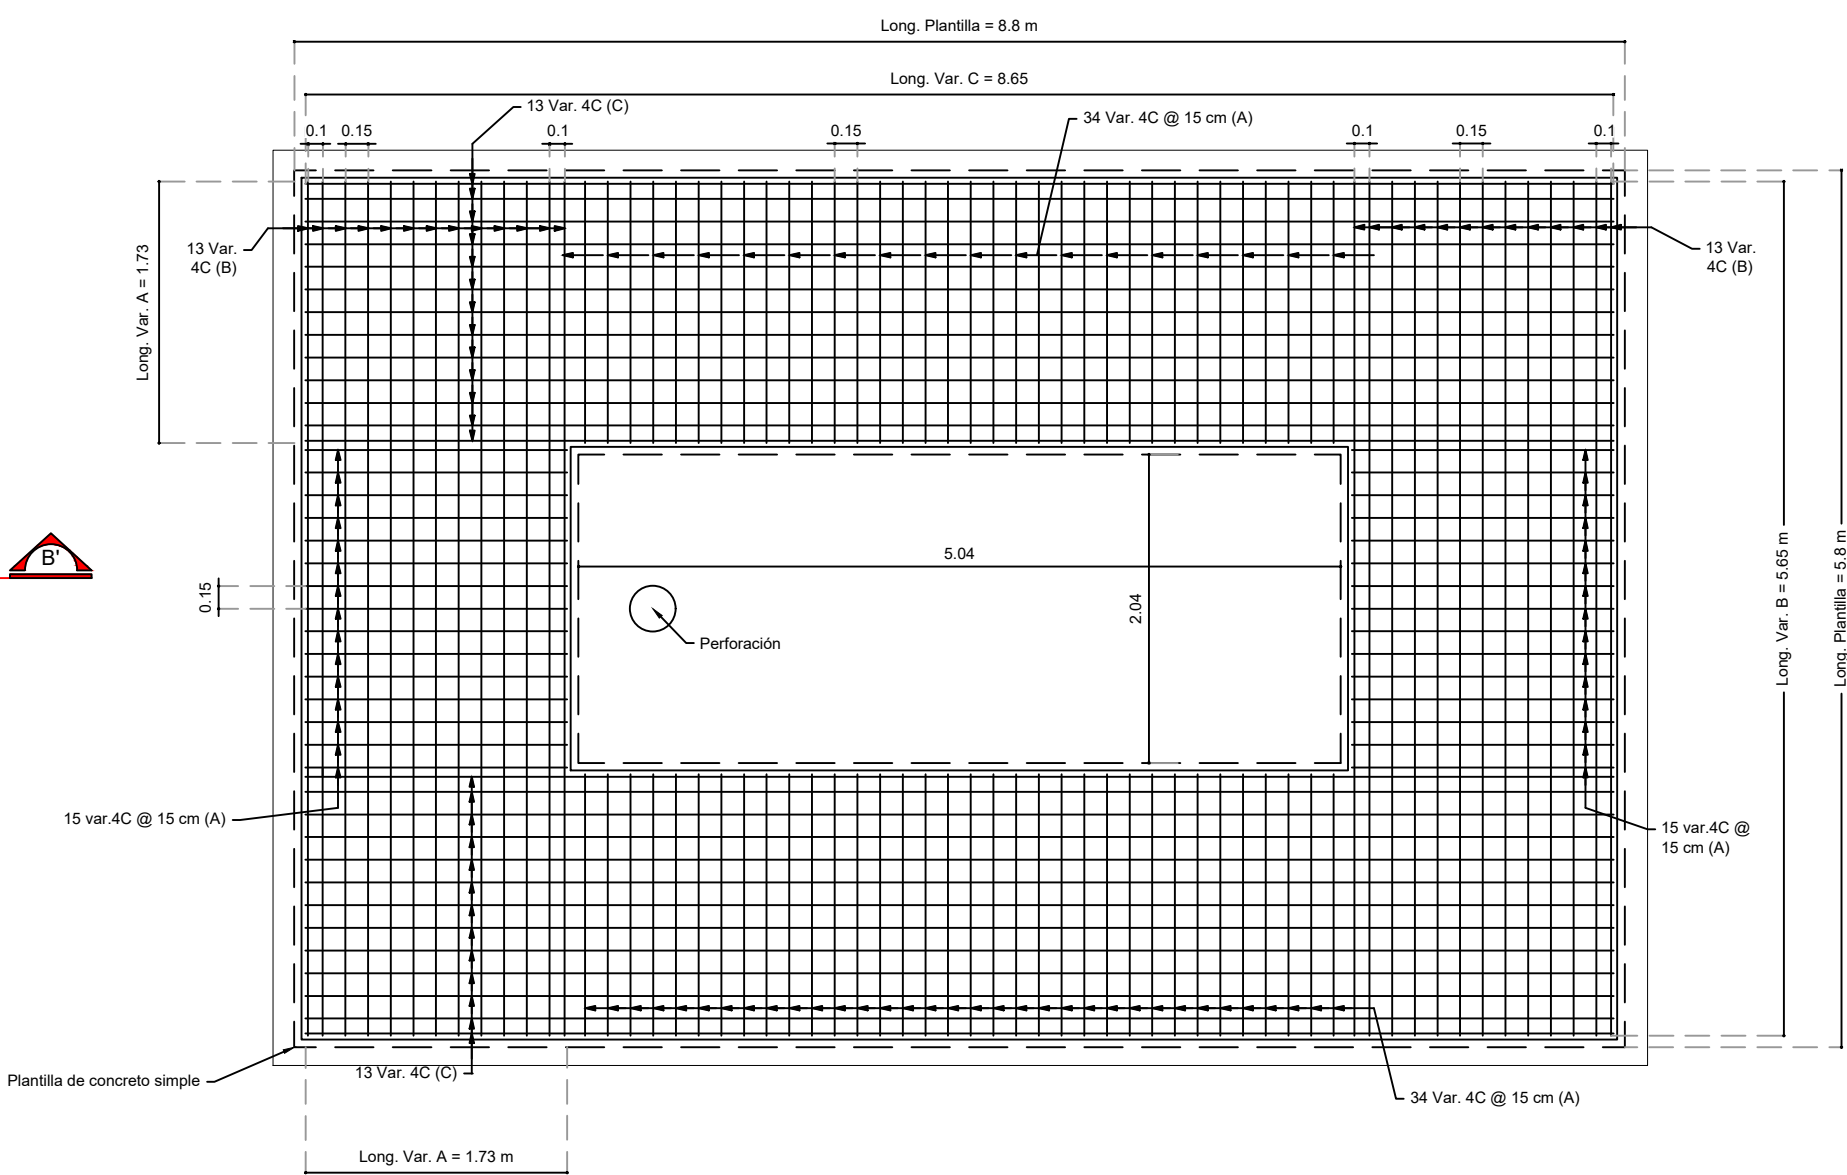


Estructural de cimentación
Obra de protección
Escala 1:50

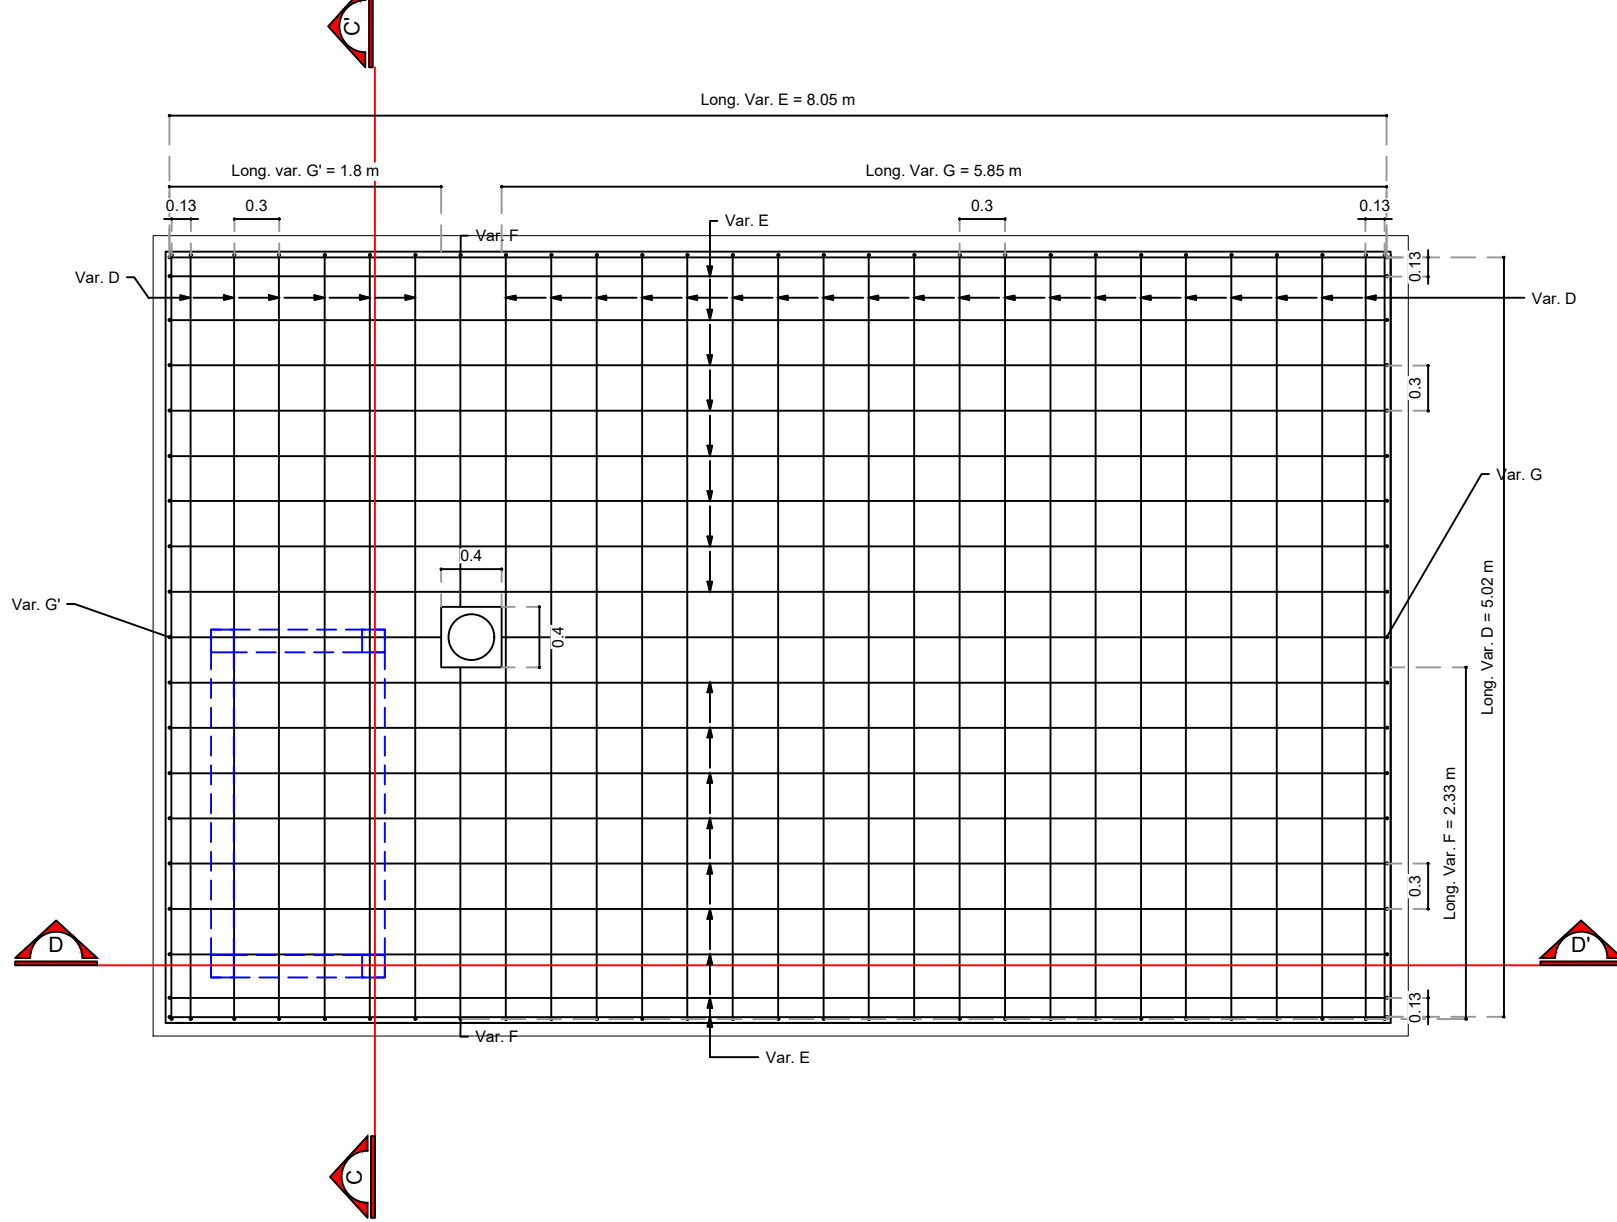

Estructural de losa superior
Obra de protección
Escala 1:50

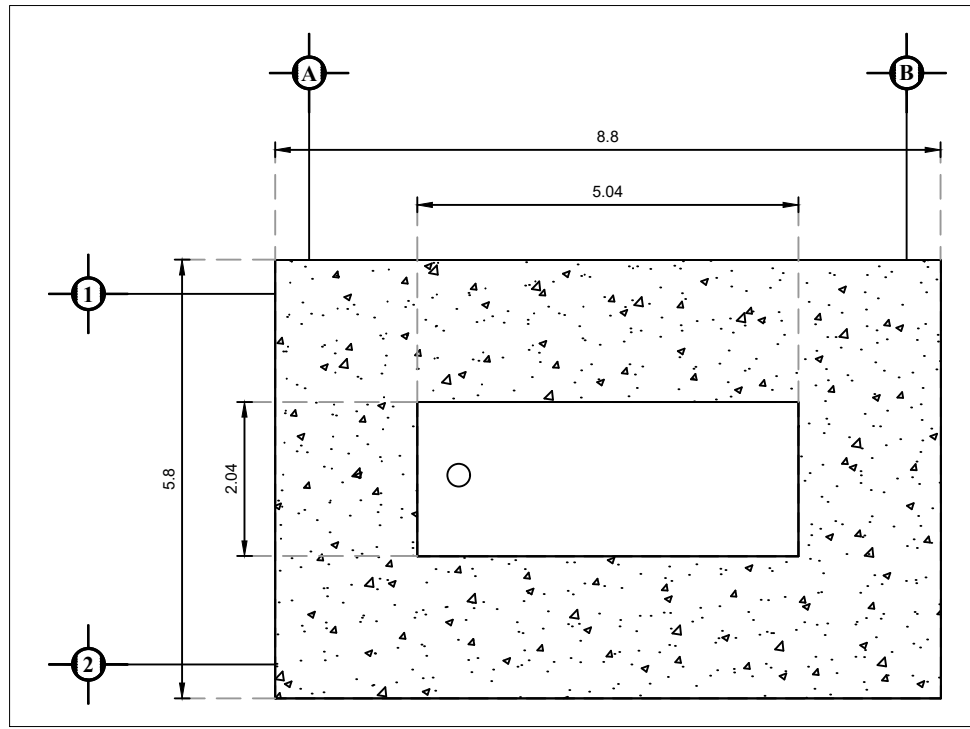

Plantilla de Cimentación
Obra de protección
Escala 1:100

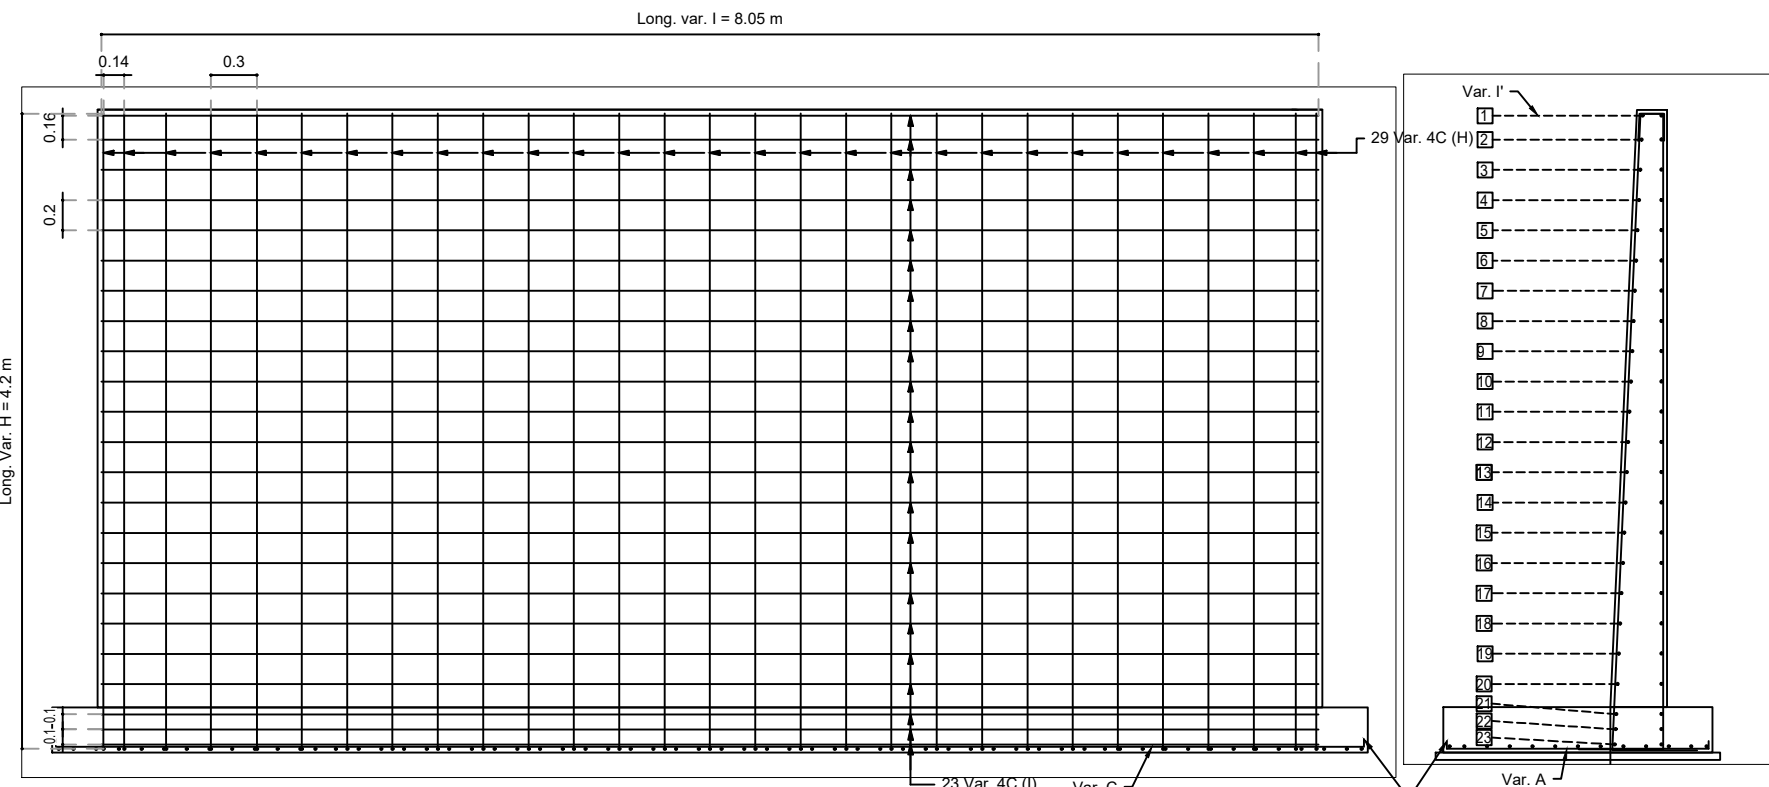

Estructural de muros
Eje 2, Tramo A-B
Escala 1:50

Longitud var. l'	
No.	Long. (m)
1	25.10
2	25.04
3	24.97
4	24.90
5	24.83
6	24.76
7	24.69
8	24.62
9	24.55
10	24.48
11	24.41
12	24.34
13	24.27
14	24.20
15	24.13
16	24.06
17	23.99
18	23.92
19	23.85
20	23.78
21	23.71
22	23.67
23	23.64
Long. prom.	24.34