



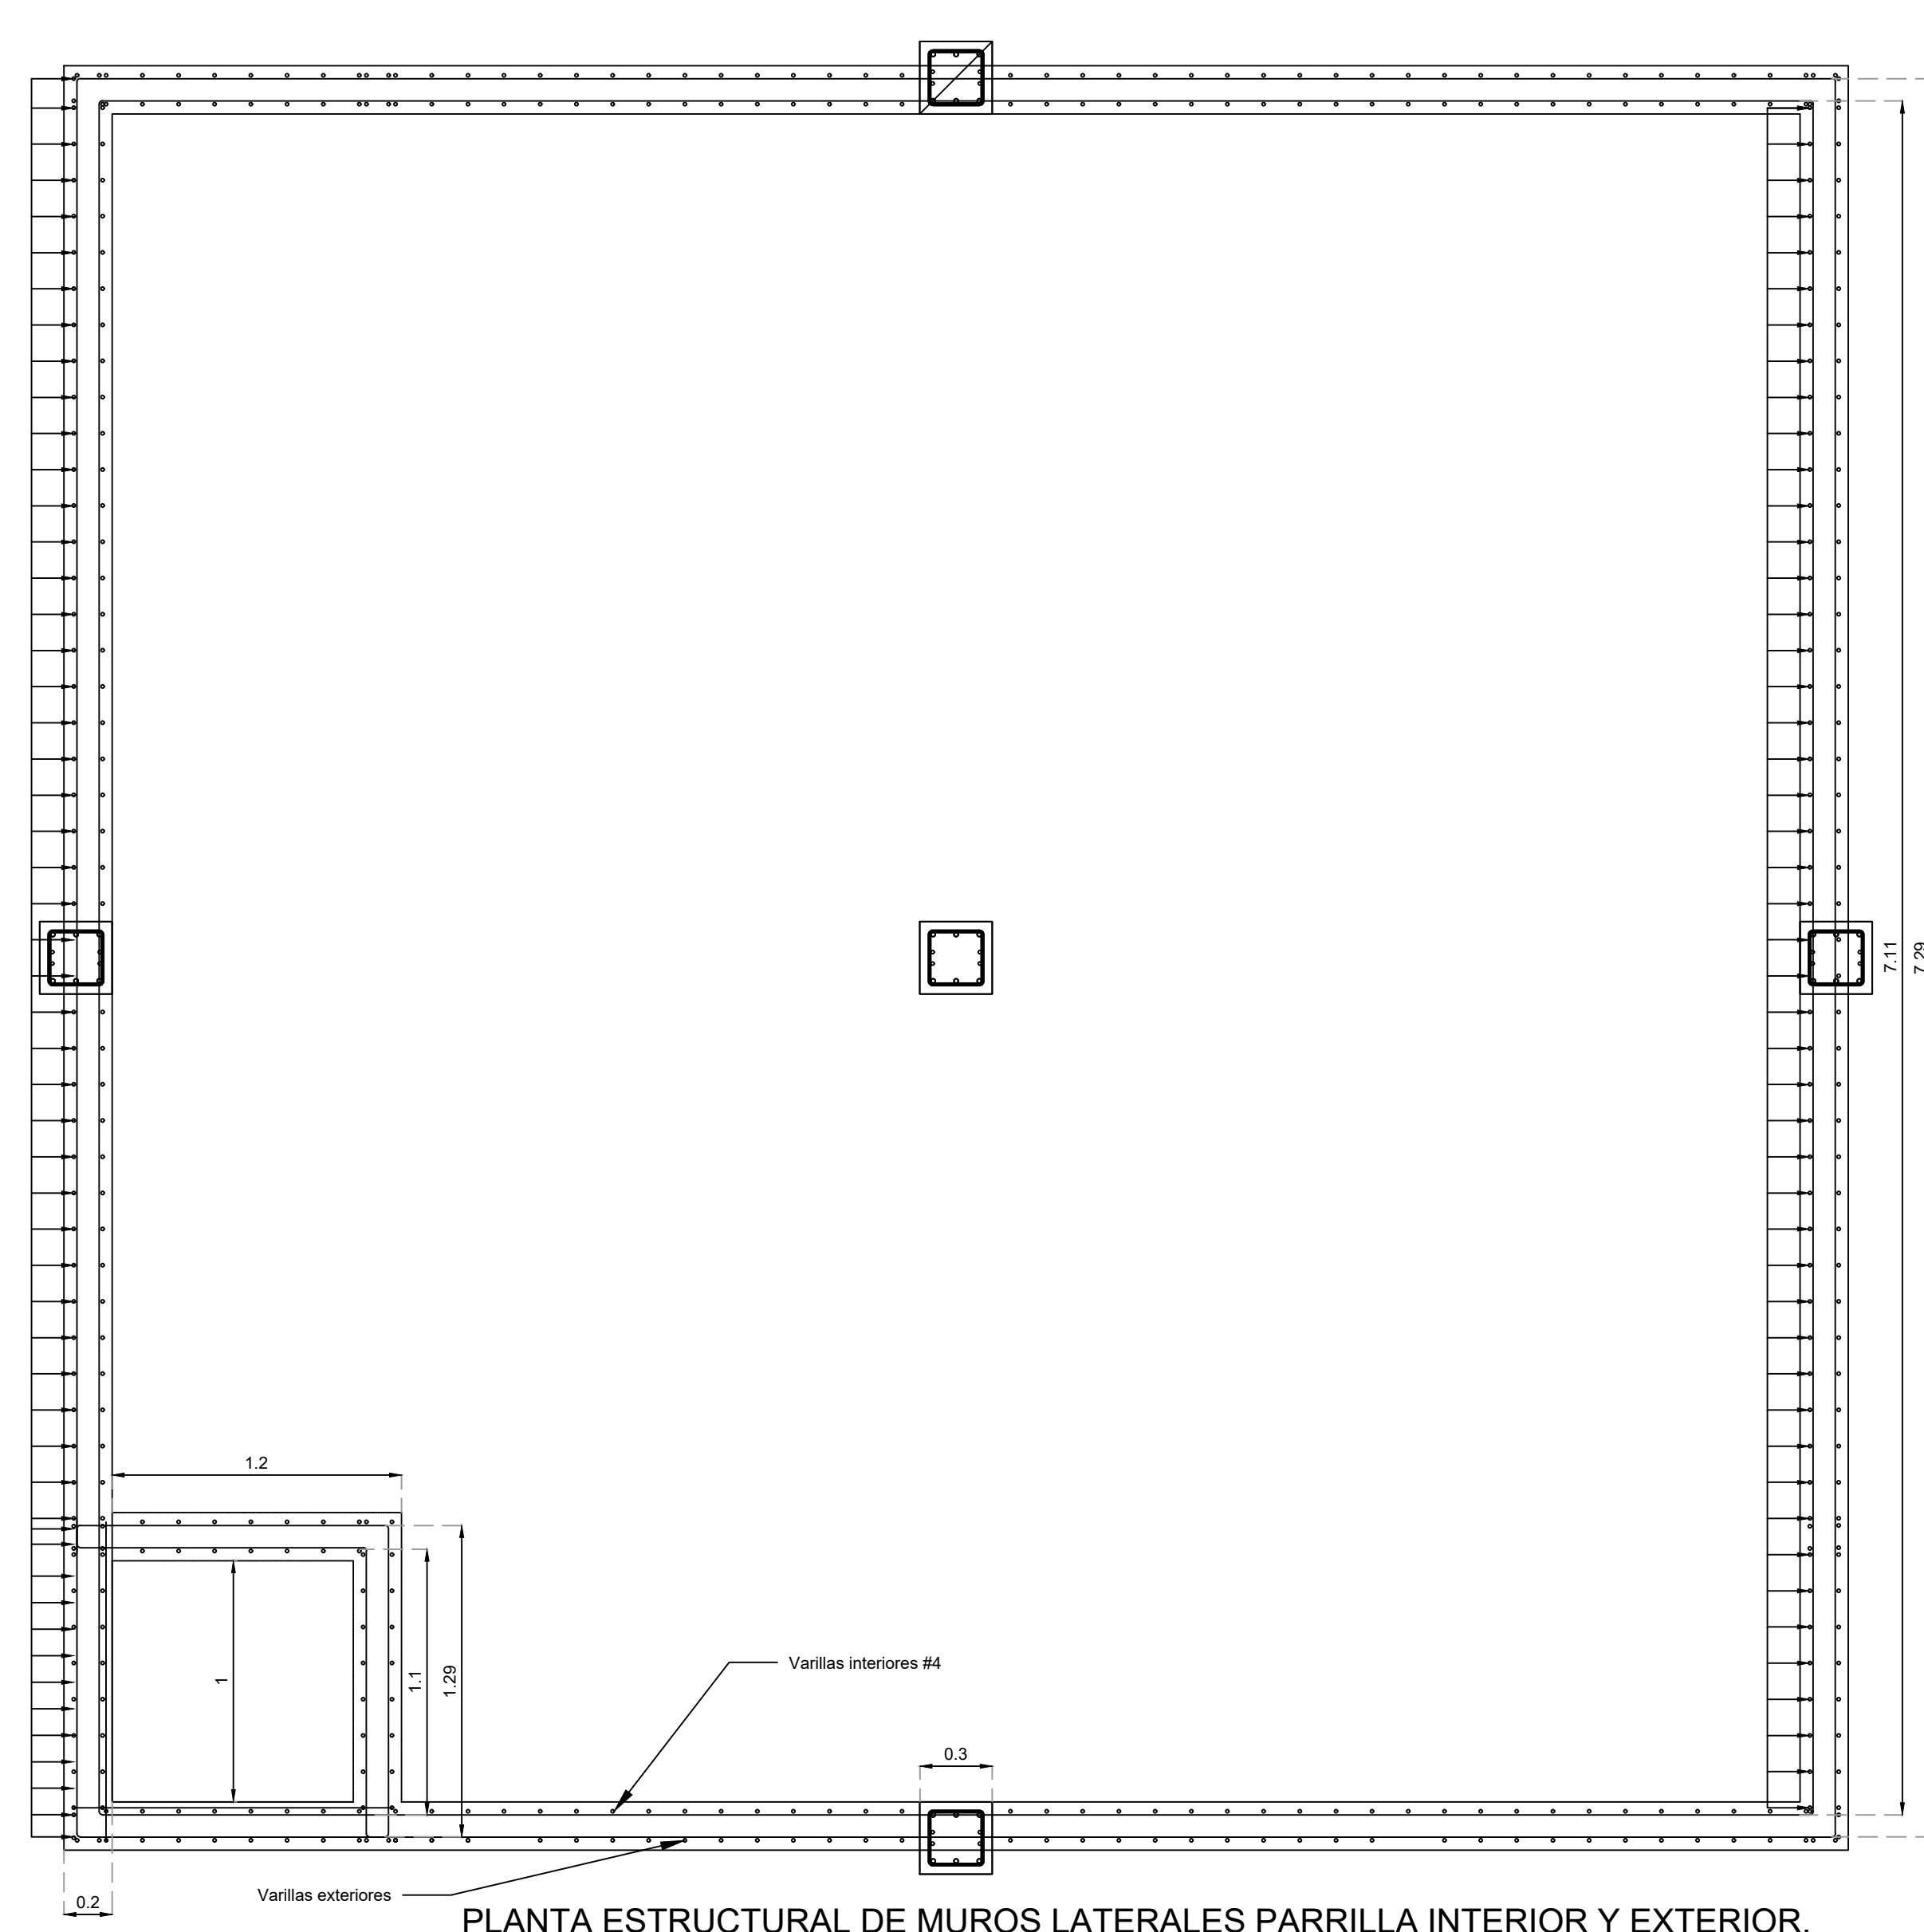


PLANTA ESTRUCTURAL DE MUROS LATERALES PARRILLA INTERIOR Y EXTERIOR.

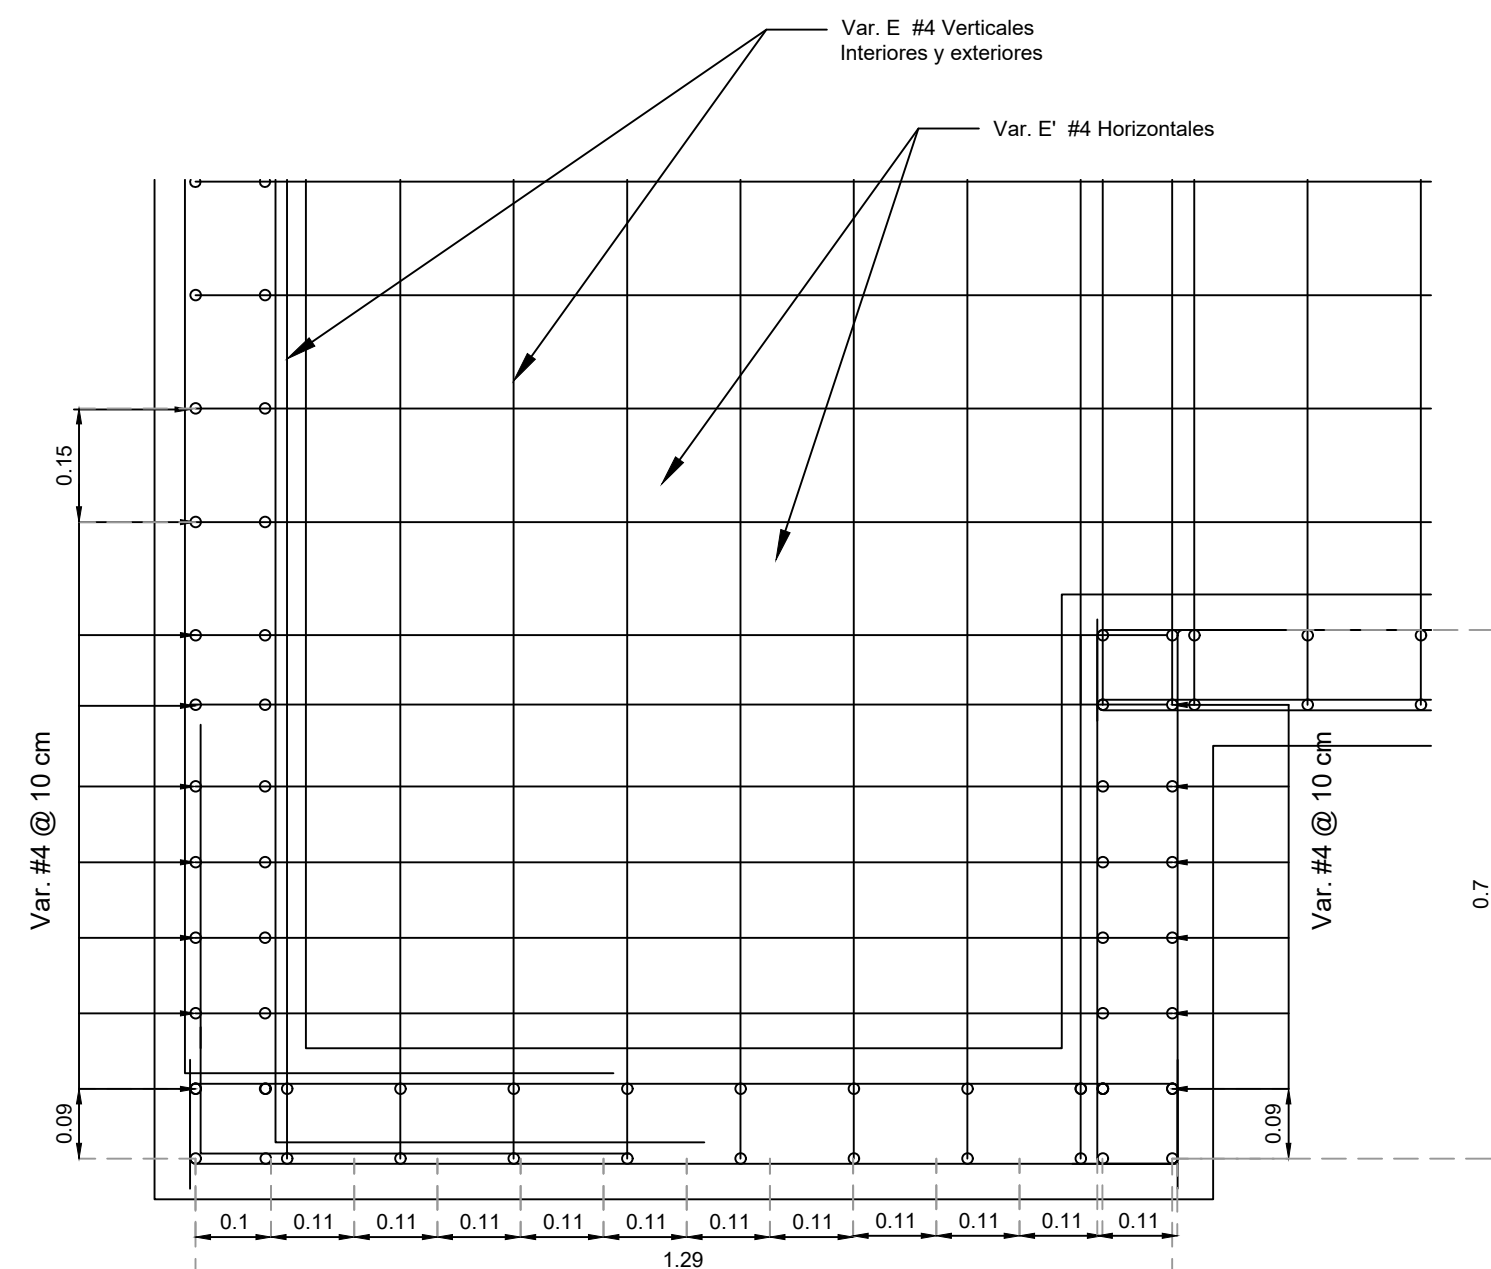

CORTE C-C' TRABE T1.
CÁRCAMO.
ESCALA 1:20



ARMADO ESTRUCTURAL DE COLUMNA
CÁRCAMO.
ESCALA 1:20

 LISTA DE VARILLAS LOSA SUPERIOR.												
ELEM.	VAR.	DIAM.	NÚM.	LONG. TOTAL	CROQUIS	a	b	c	d	e	PESO VAR. KG.	PESO TOTAL KG.
VARILLAS LARGAS BASTONES COLUMBOS	A' rectas	4C	80	8.38		0.56	7.26	---	---	---	1.0	670.40
	A' rectas	4C	8	7.78		0.56	6.66	---	---	---	1.0	62.24
	Bayonetas	4C	16	8.33		0.56	1.23	1.11	2.29	0.06	1.0	133.28
	Baston	4C	32	1.76		0.56	1.20	---	---	---	1.0	56.32
	Baston	4C	32	2.29		---	2.29	---	---	---	1.0	25.19
TOTAL =											947.43	

LISTA DE VARILLAS EN TRABE.												
ELEM.	VAR.	DIAM.	NUM.	LONG. TOTAL	CROQUIS	a	b	c	d	e	PESO VAR. KG	PESO TOTAL KG
VARILLAS	P	5C	4	8.07		0.29	7.49	---	---	---	---	---
	Q	3C	2	7.71		0.11	7.49	---	---	---	0.56	8.635
					ESTRIBOS							
	R	3C	38	1.10		0.32	0.13	0.10	---	---	0.56	23.408
SUBTOTAL =											82.40	
TOTAL (2 TRABES) =											164.80	


ESTRIBOS CON VAR. 3C
5 @ 5 CM EN AMBOS EXTREMOS
CUARTOS EXTREMOS @ 10 CM
EL RESTO @ 20 CM

0.3

VAR. #5C (V)

VAR. #4C (X)

C1 COLUMNA DE CONCRETO ARMADO
F'C=250 KG/CM2
CÁRCAMO.
ESCALA 1:10

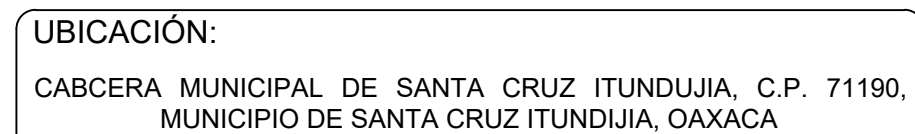

Nº DE PLANO GENERAL:
03 de 06