




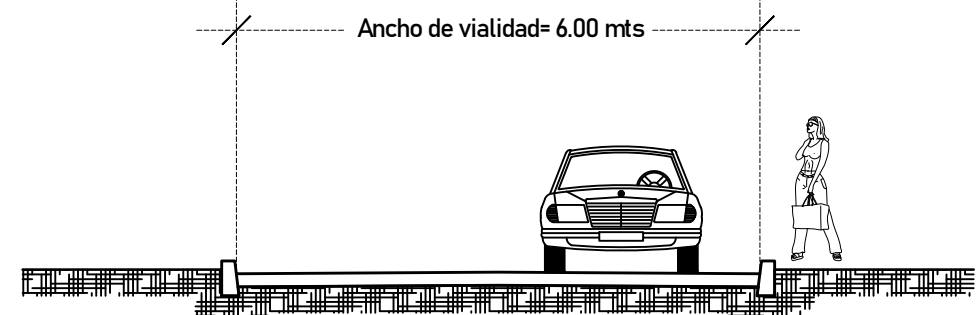


SECCION TIPO

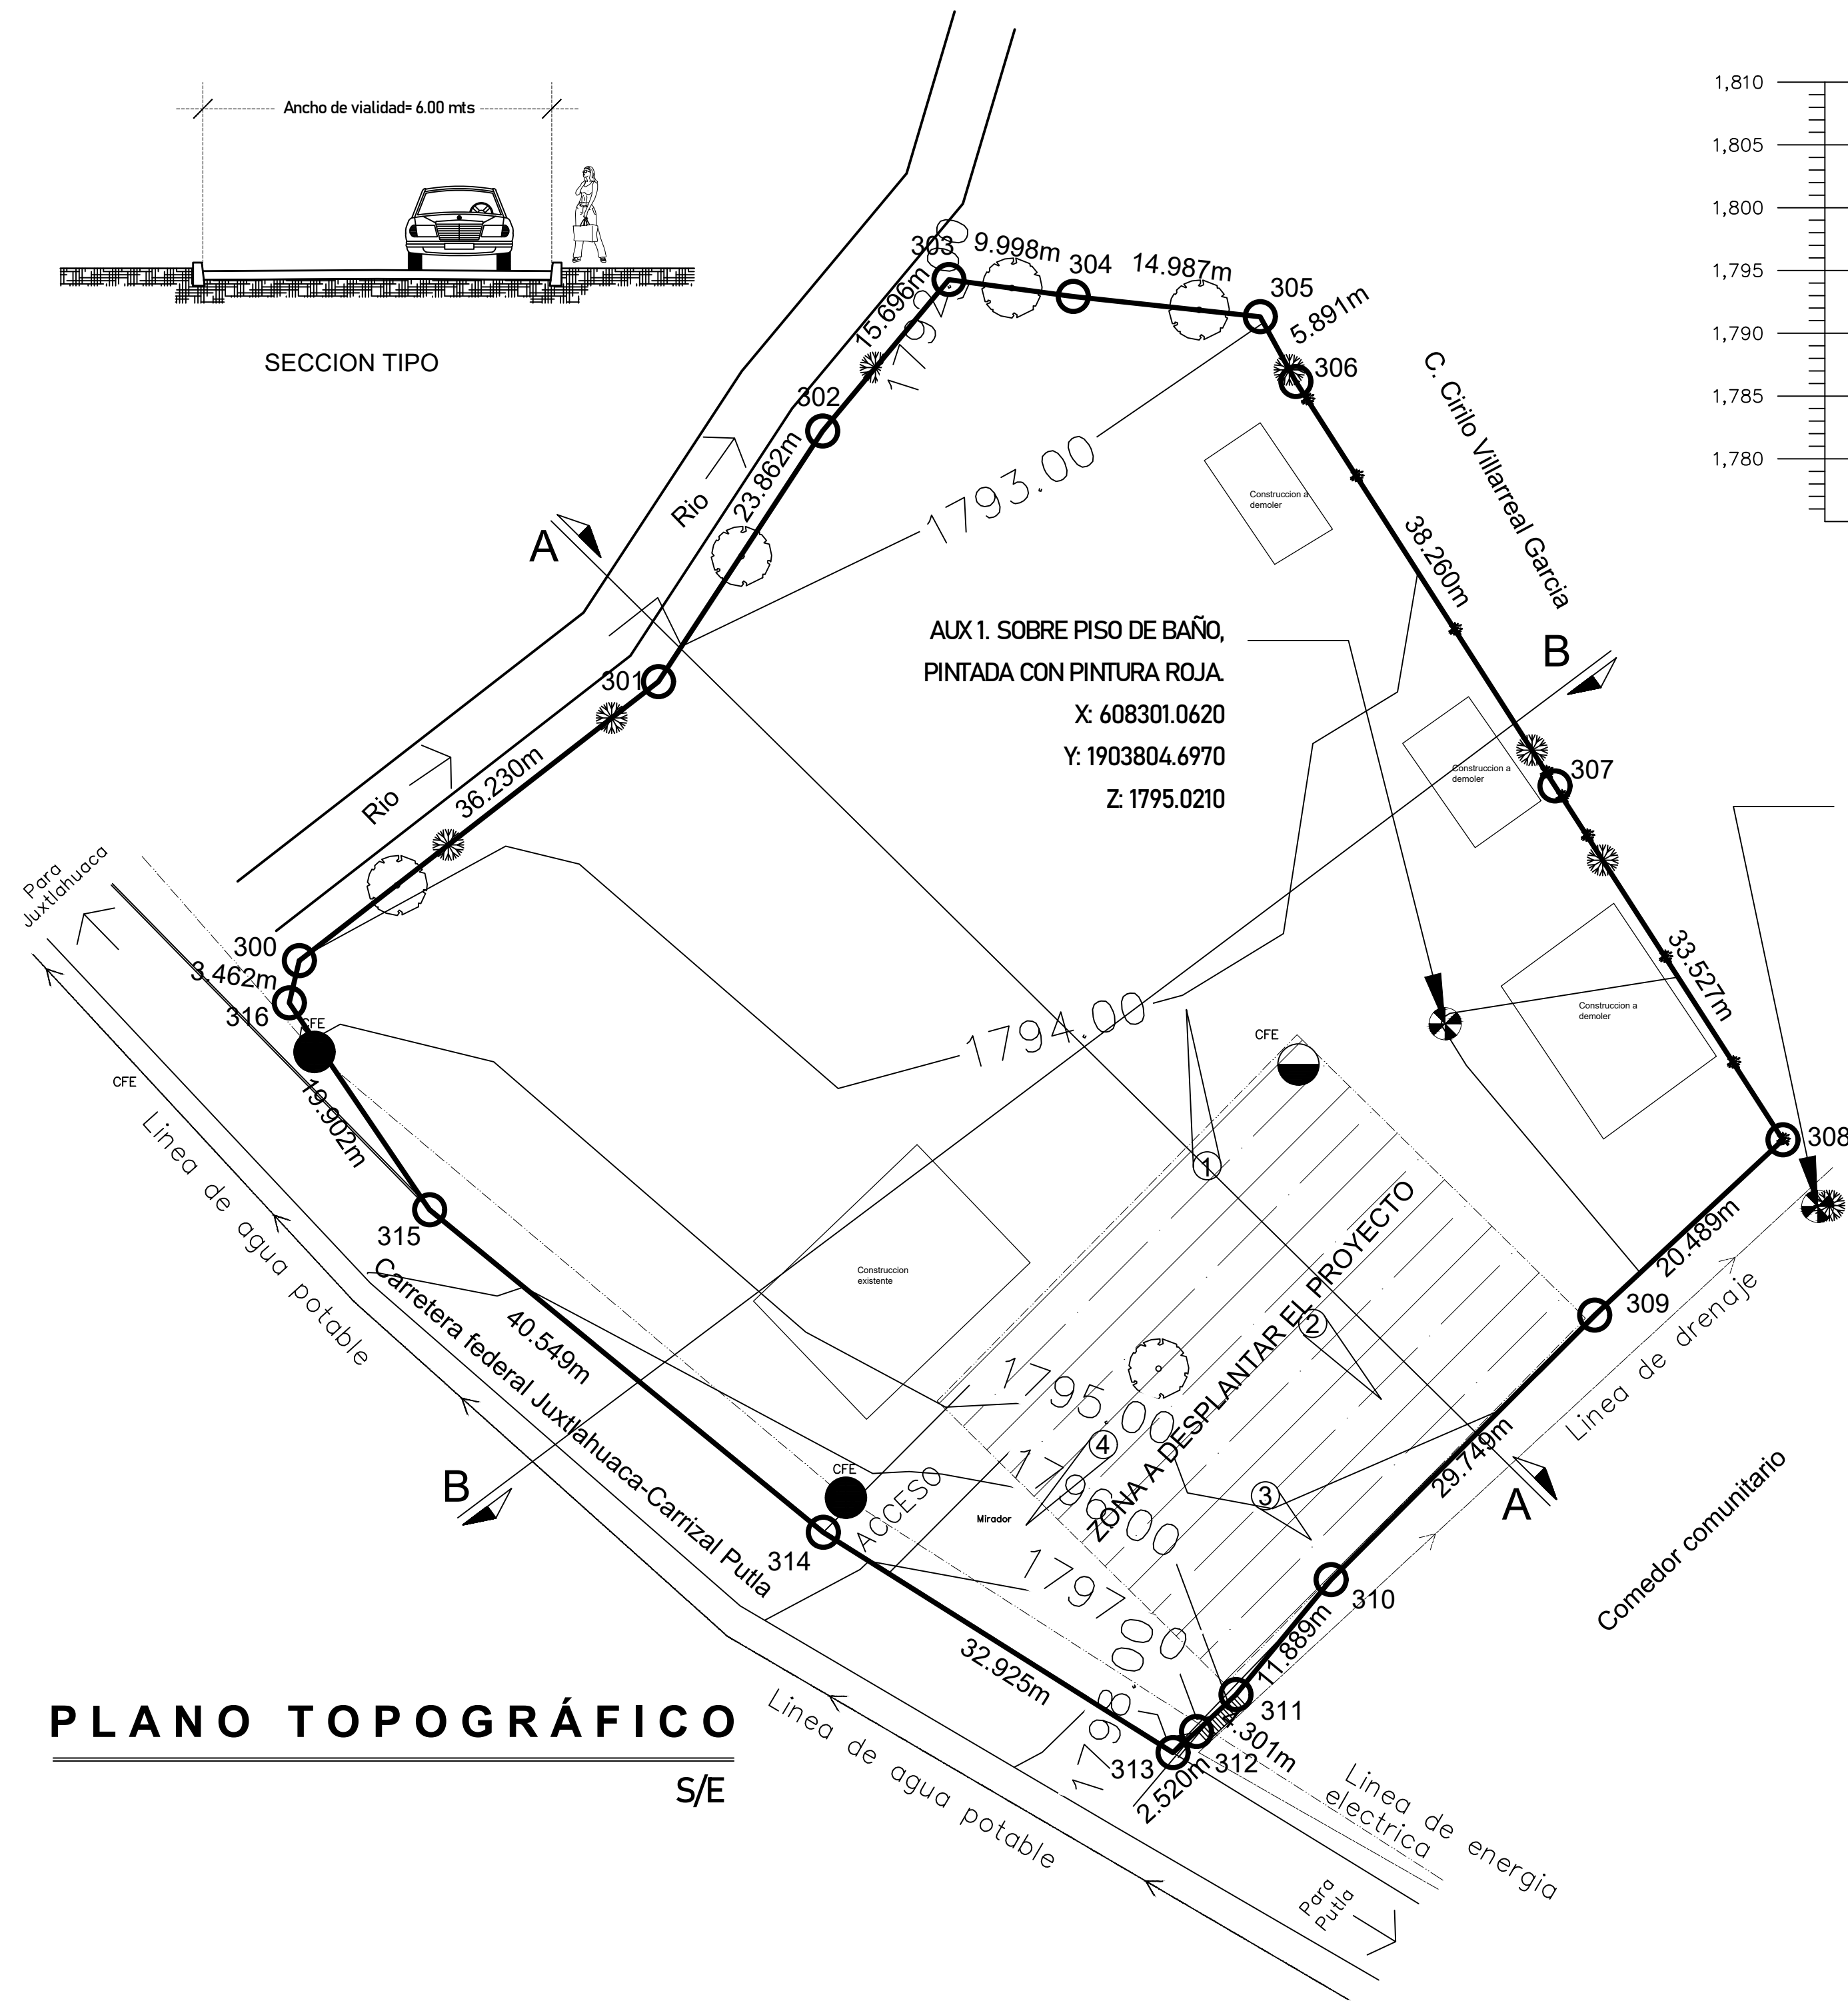

PLANO TOPOGRÁFICO
S/E

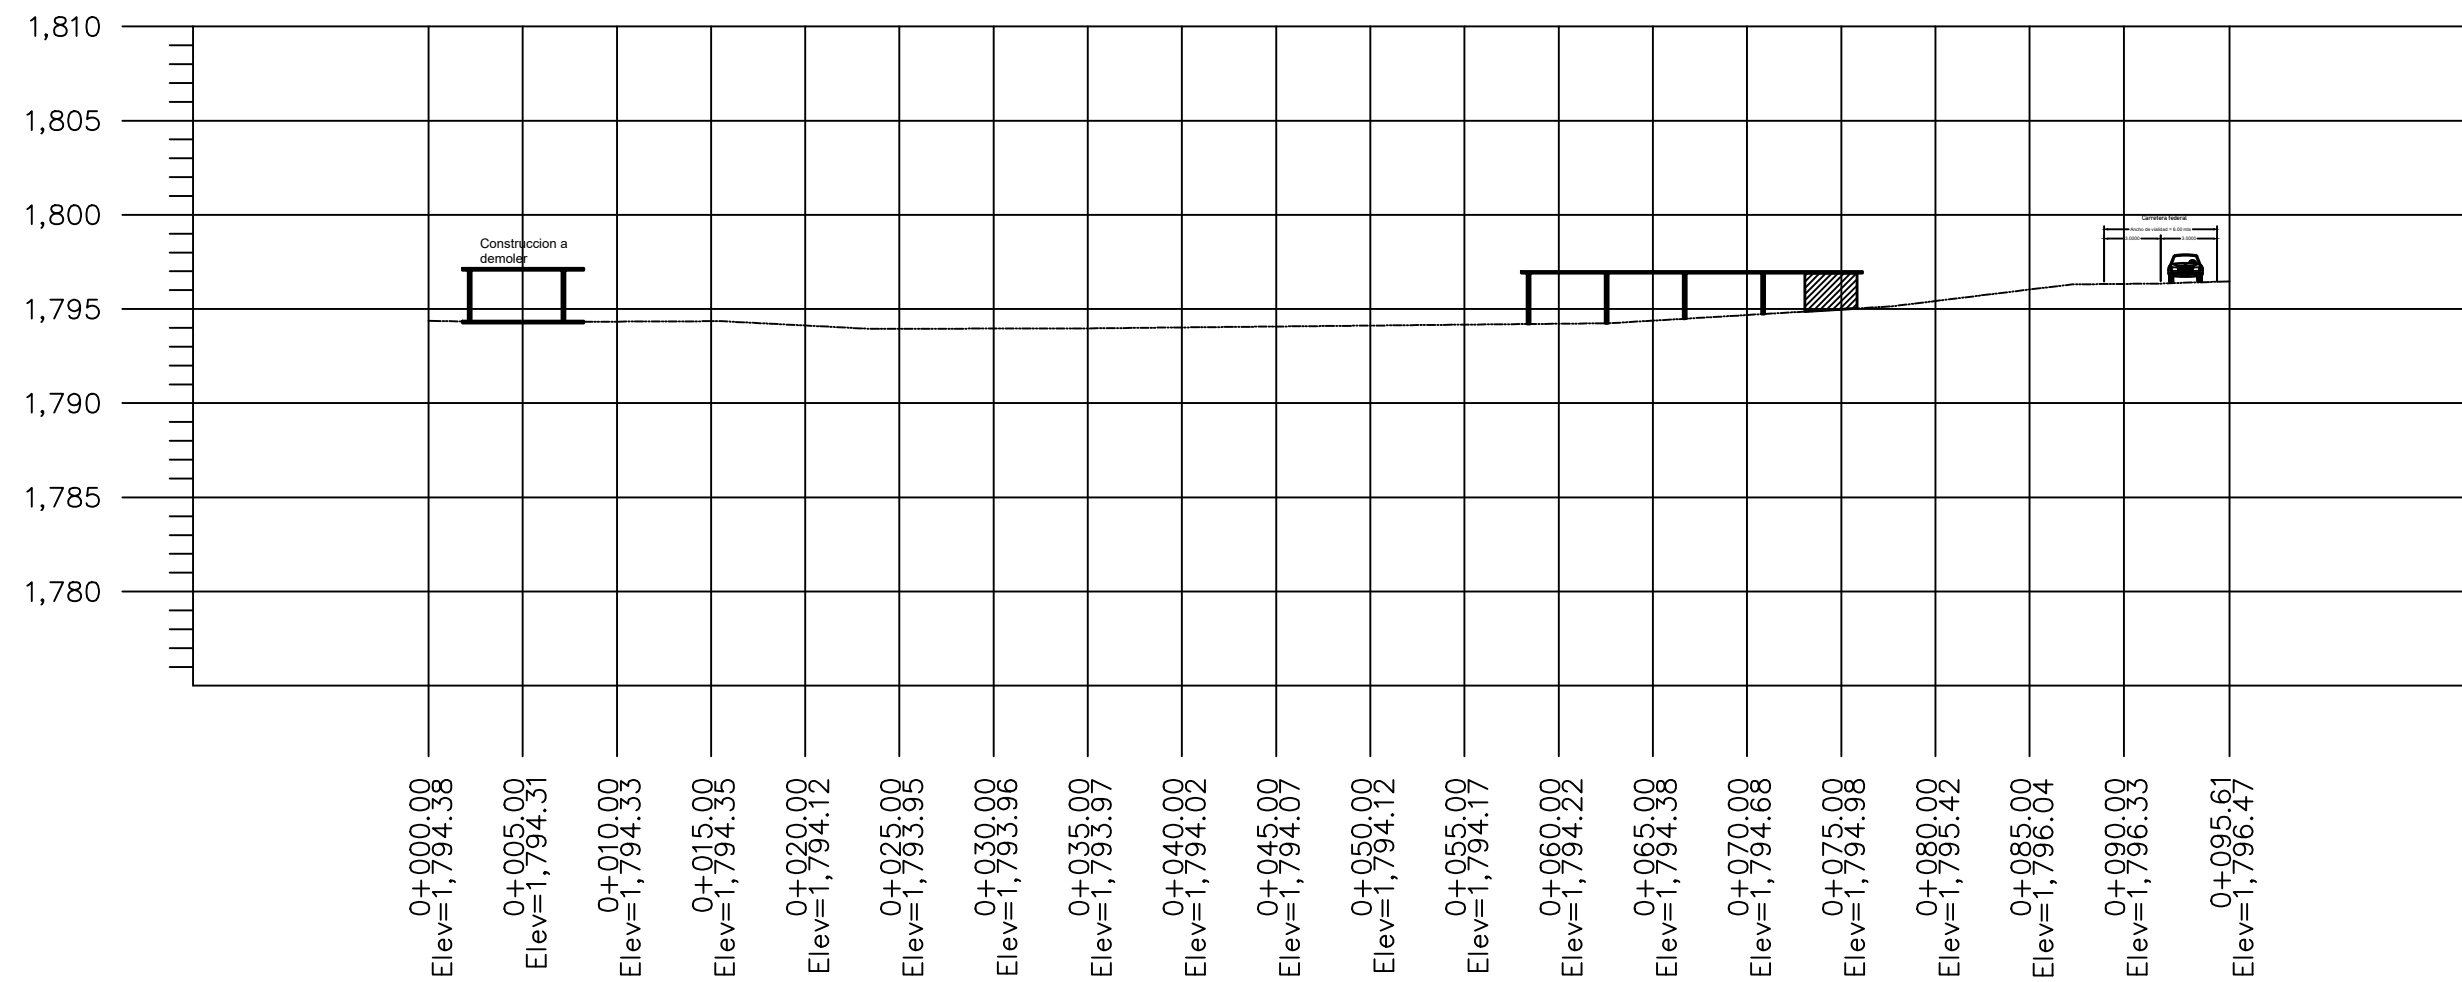

PERFIL TRANSVERSAL

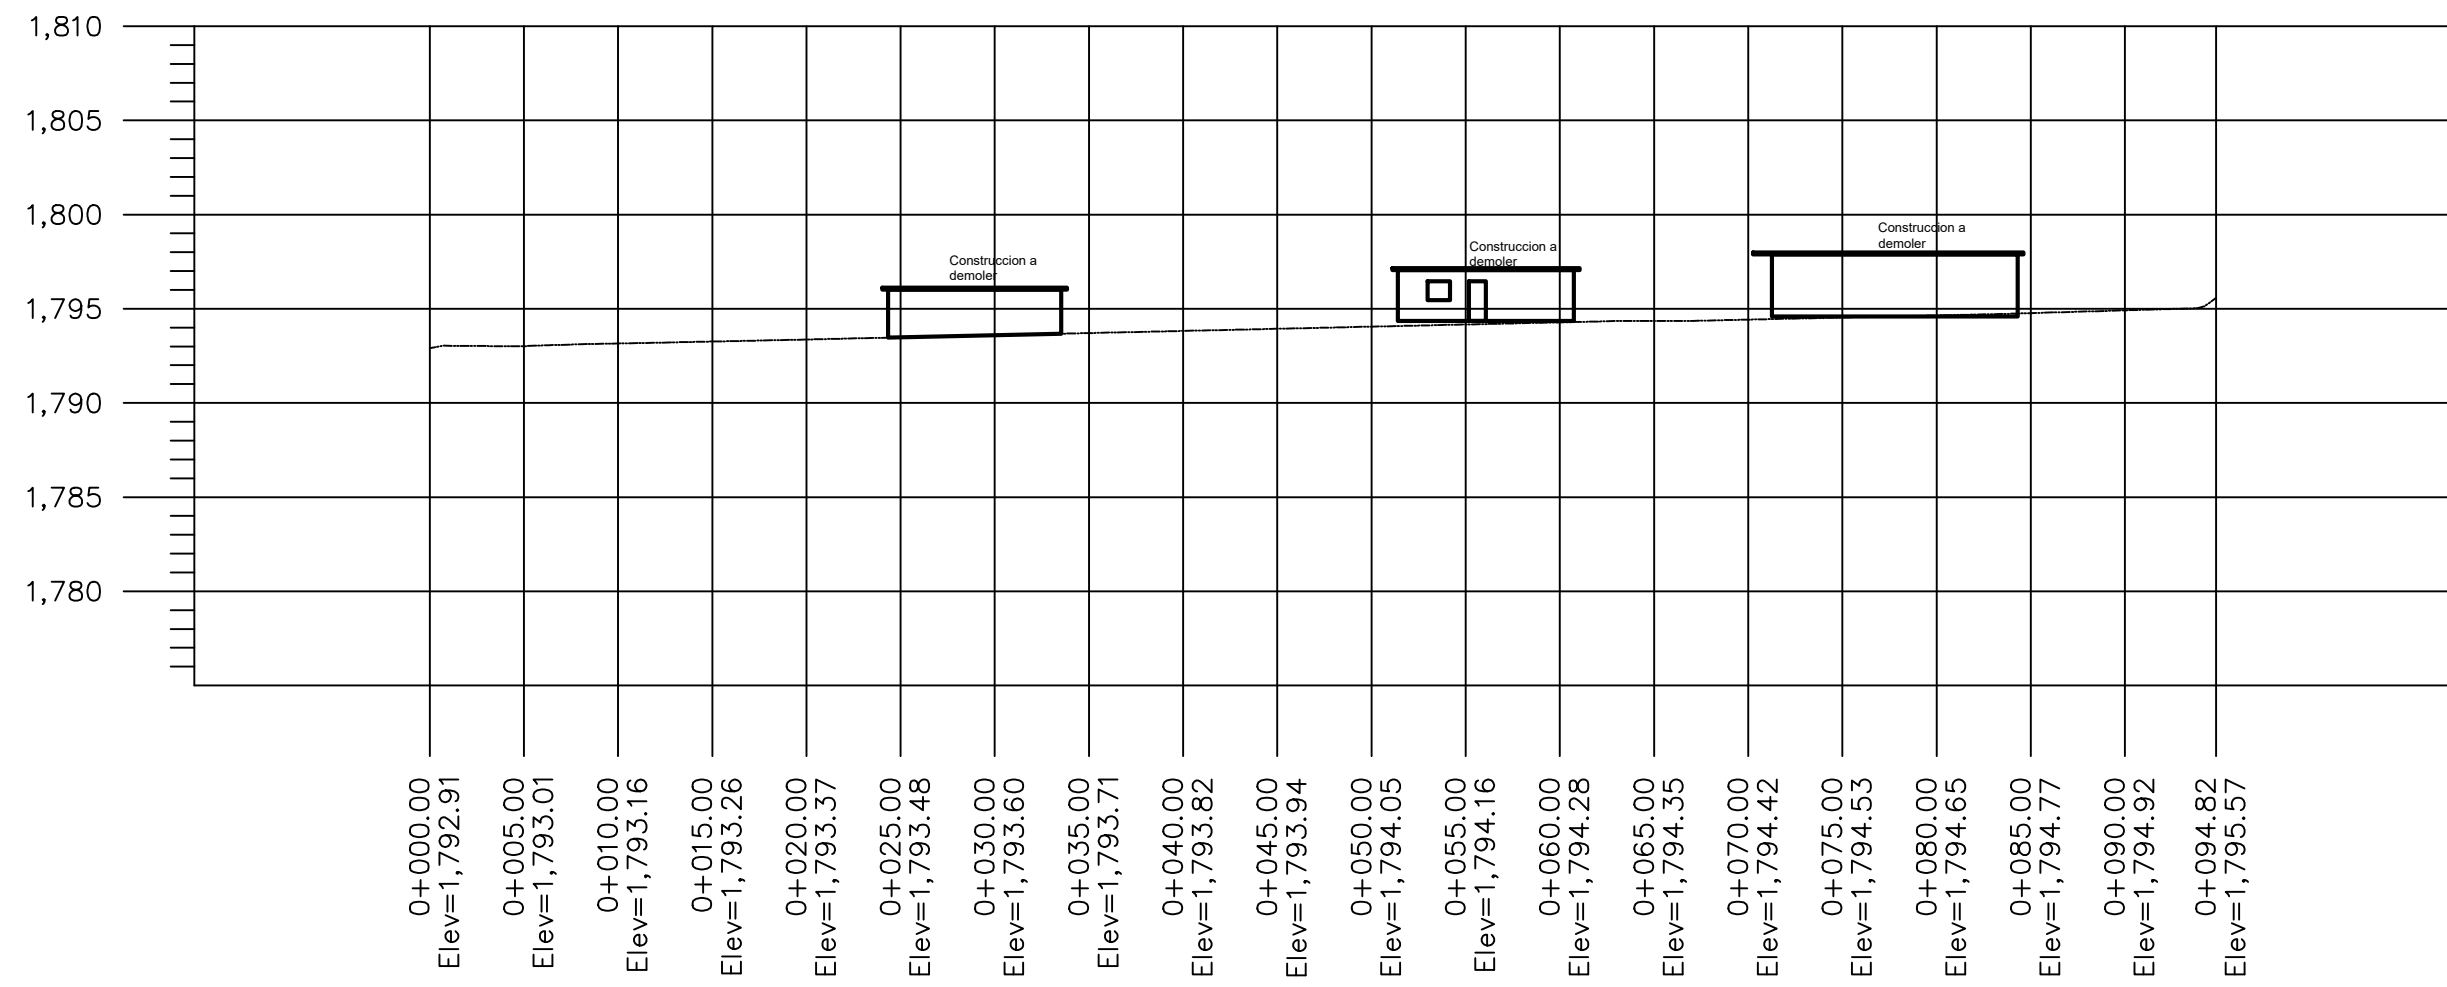

PERFIL LONGITUDINAL

AUX 2. CLAVO CLAVADA A LADO DEL ARBOL,
PINTADA CON PINTURA ROJA
X: 608330.7370
Y: 1903790.1400
Z: 1795.4780

CUADRO DE CONSTRUCCION

LADO		RUMBO	DISTANCIA	V	COORDENADAS	
EST	PV				Y	X
				42	1,903,809.7250	608,209.7800
300	301	N 52°10'07.85" E	36.230	301	1,903,831.9460	608,238.3950
301	302	N 33°12'54.82" E	23.862	302	1,903,851.9090	608,251.4660
302	303	N 39°50'36.35" E	15.696	303	1,903,863.9600	608,261.5220
303	304	S 82°20'38.43" E	9.998	304	1,903,862.6280	608,271.4310
304	305	S 83°47'40.15" E	14.987	305	1,903,861.0080	608,286.3300
305	306	S 28°43'53.55" E	5.891	306	1,903,855.8420	608,289.1620
306	307	S 32°40'08.73" E	38.260	307	1,903,823.6350	608,309.8140
307	308	S 32°47'15.33" E	33.527	308	1,903,795.4490	608,327.9700
308	309	S 47°02'41.95" W	20.489	309	1,903,781.4870	608,312.9740
309	310	S 44°55'00.93" W	29.749	310	1,903,760.4210	608,291.9690
310	311	S 39°32'09.32" W	11.889	311	1,903,751.2520	608,284.4010
311	312	S 47°03'14.94" W	4.301	312	1,903,748.3220	608,281.2530
312	313	S 47°52'45.36" W	2.520	313	1,903,746.6320	608,279.3840
313	314	N 57°47'14.88" W	32.925	314	1,903,764.1830	608,251.5270
314	315	N 50°40'35.02" W	40.549	315	1,903,789.8790	608,220.1590
315	316	N 34°07'39.43" W	19.902	316	1,903,806.3540	608,208.9930
316	300	N 13°08'27.63" E	3.462	42	1,903,809.7250	608,209.7800

SUPERFICIE = 7,797.995 m2

