



ESCALA HORIZONTAL 1 : 100
ESCALA VERTICAL 1 : 100

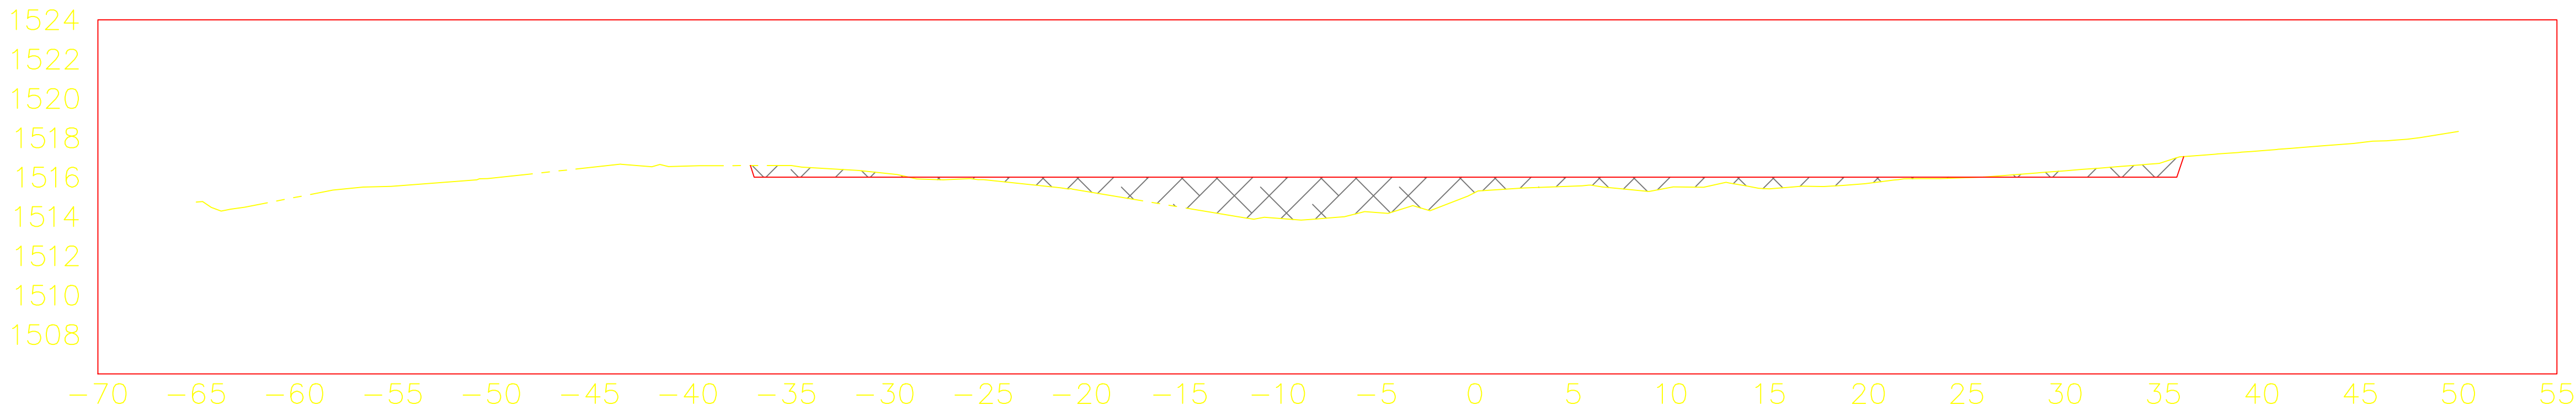

ESCALA HORIZONTAL 1 : 100
ESCALA VERTICAL 1 : 100

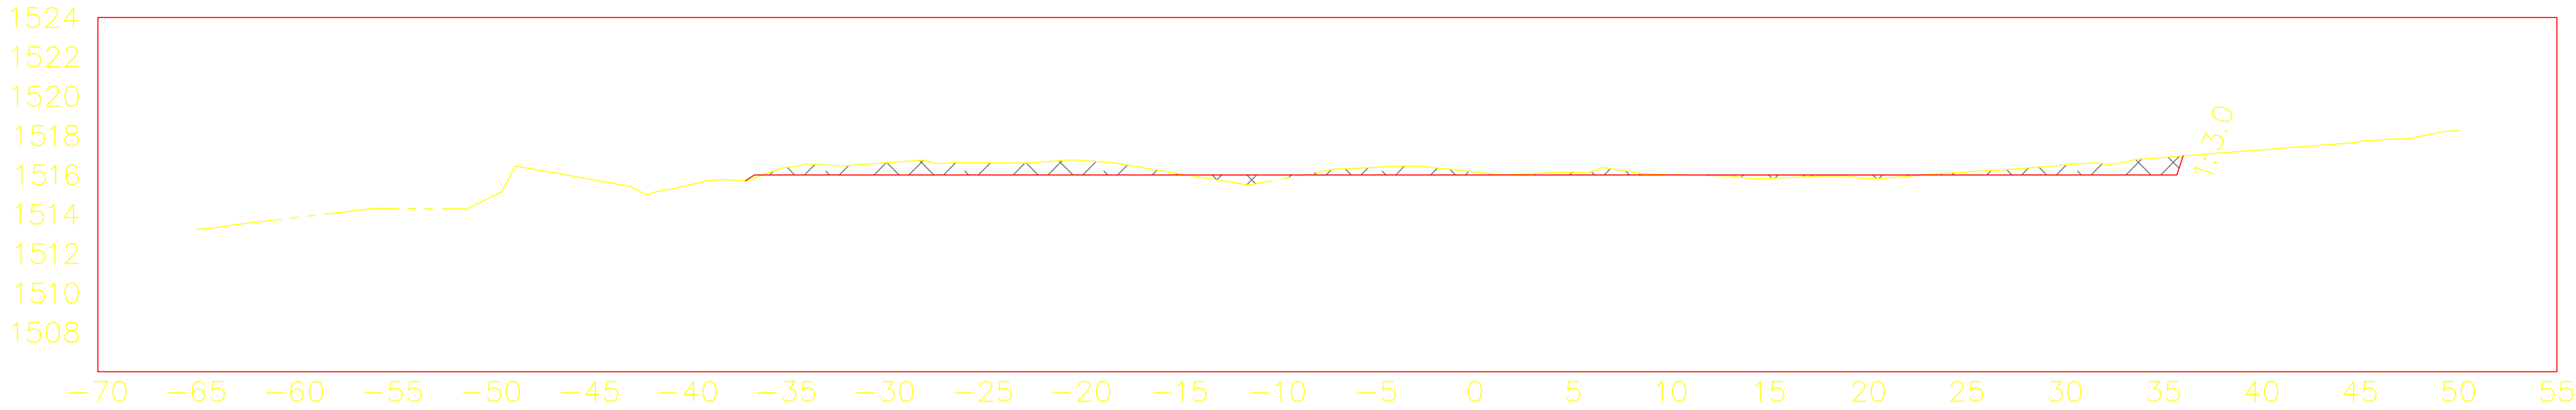

ESCALA HORIZONTAL 1 : 100
ESCALA VERTICAL 1 : 100

