


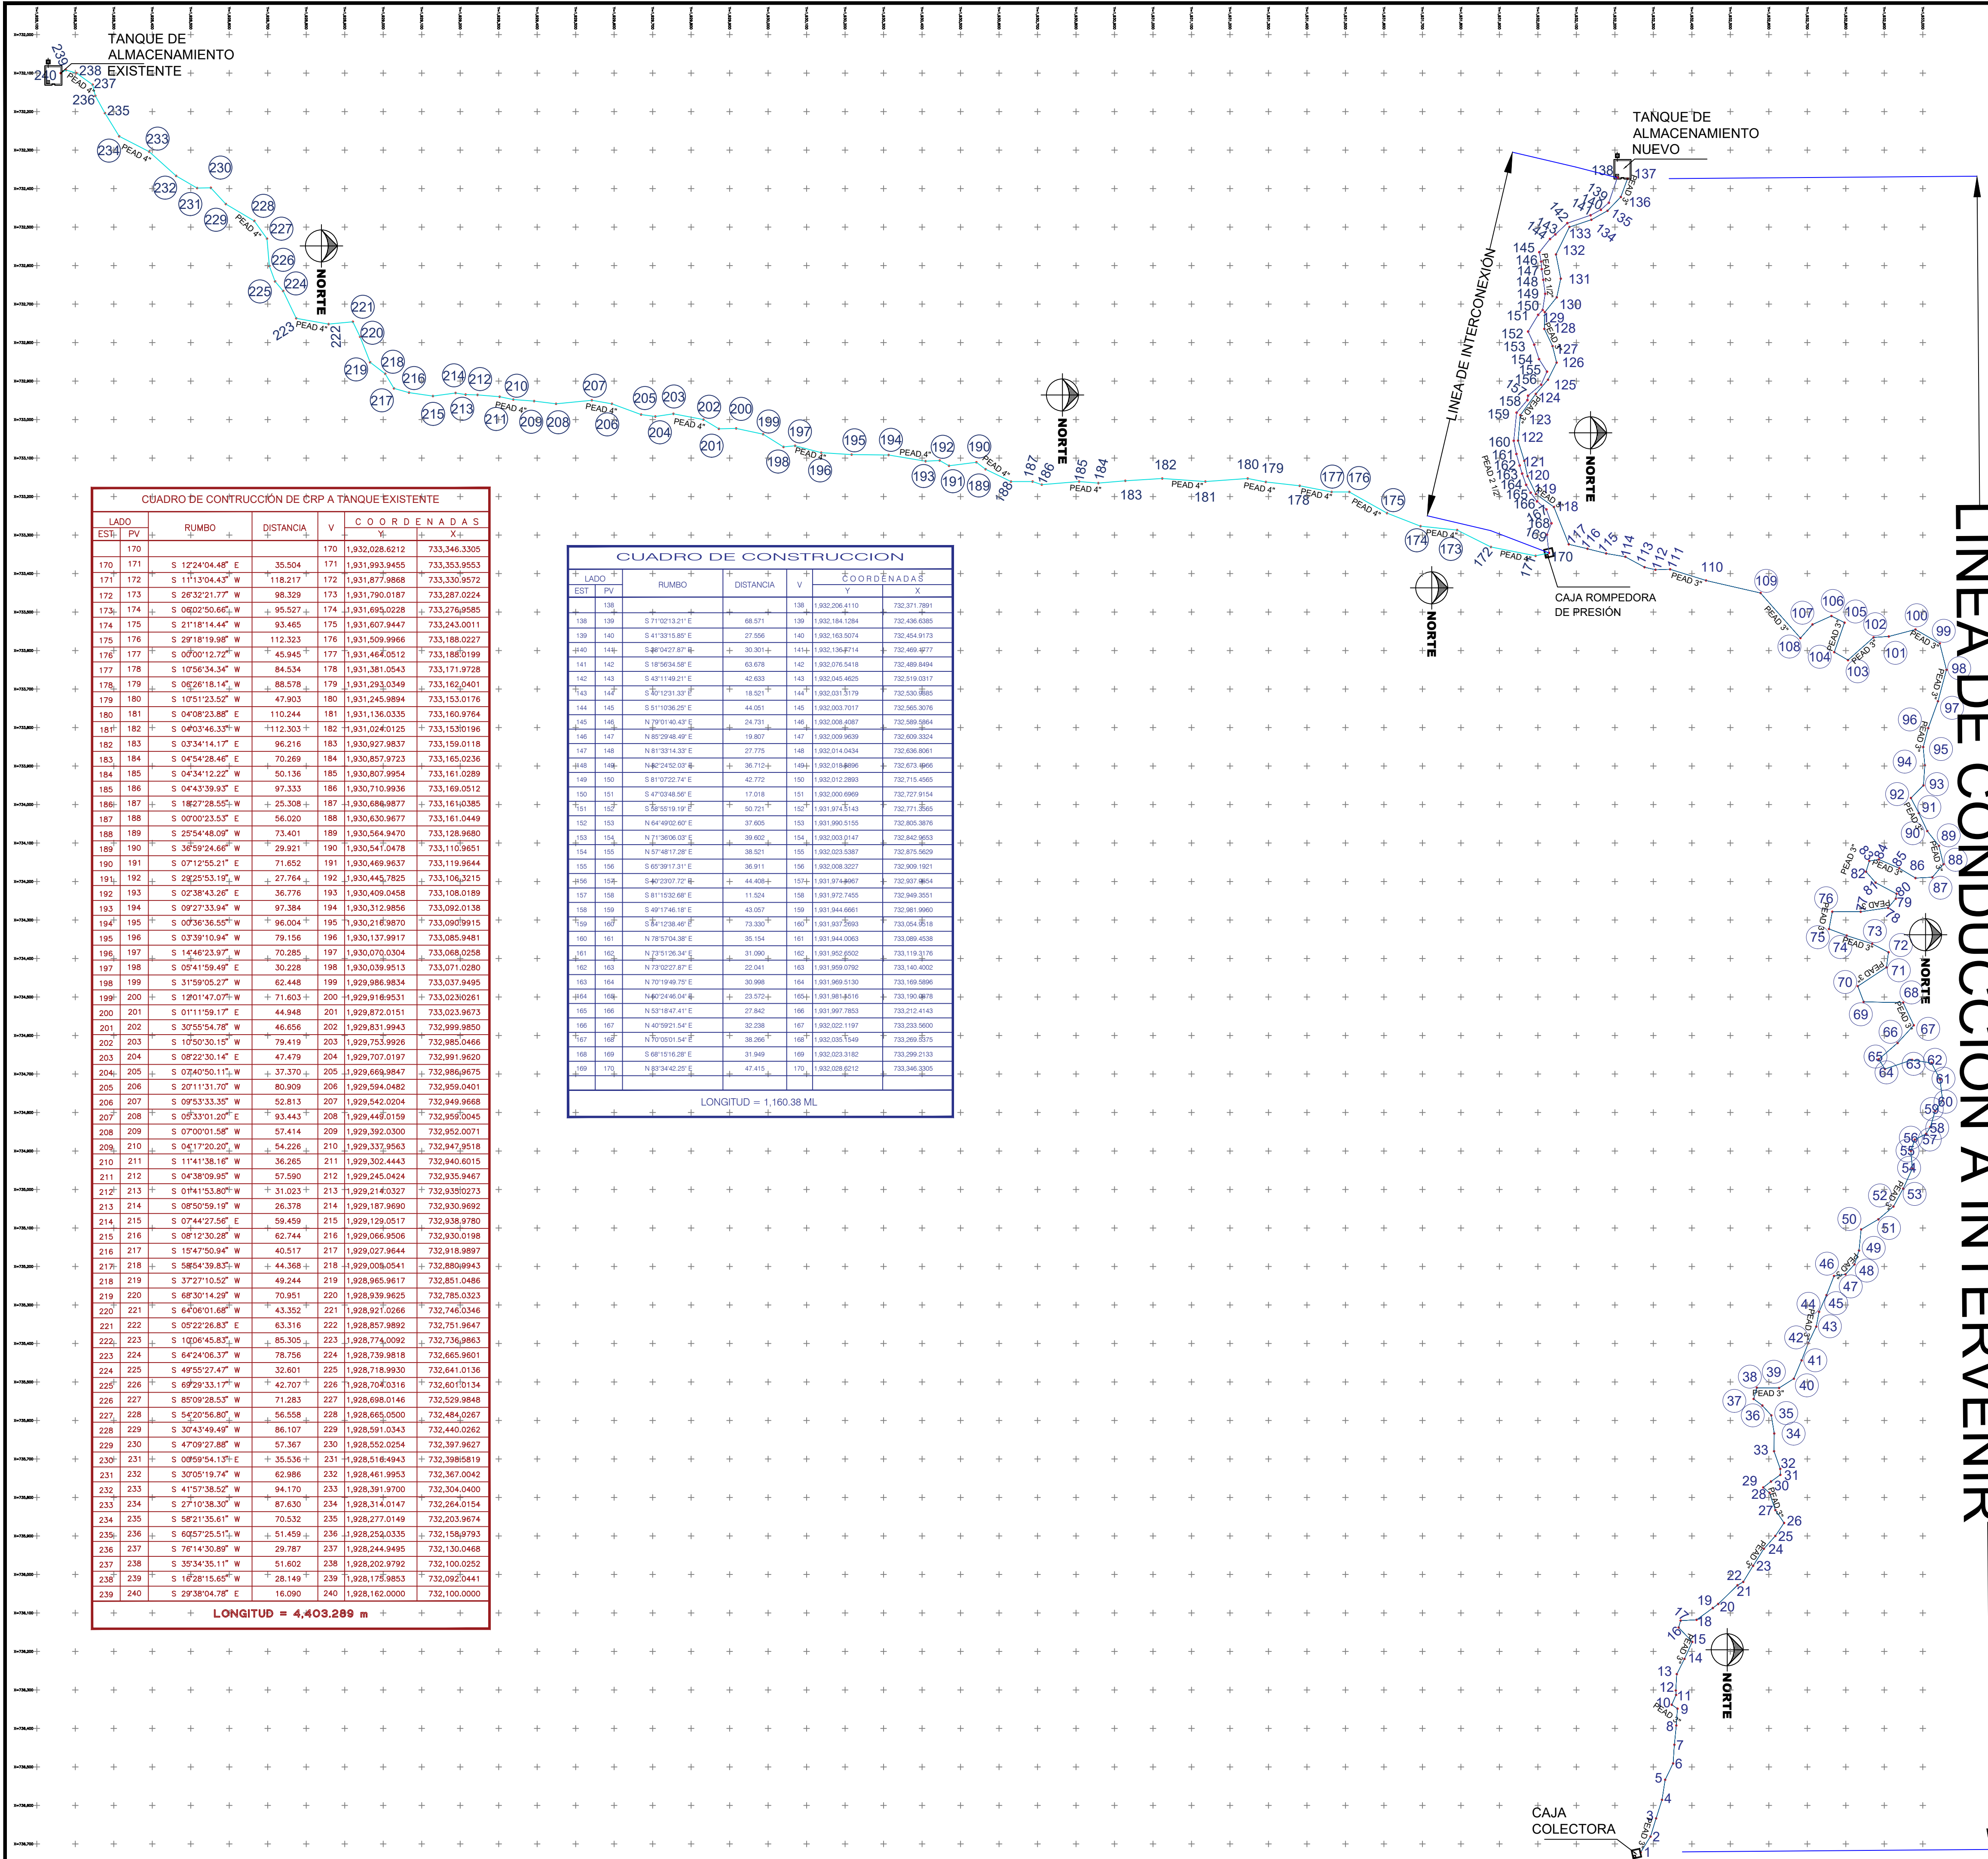

CUADRO DE CONSTRUCCIÓN DE CRP A TANQUE EXISTENTE						
LADO	EST	PV	RUMBO	DISTANCIA	V	COORDENADAS
						Y X
170	171		S 122°04'48" E	35.504	170	1,932,028.6212 733,346.3305
171	172		S 11°13'04.43" W	118.217	171	1,931,993.9455 733,353.9563
172	173		S 28°32'21.77" W	98.329	172	1,931,790.0187 733,287.0224
173	174		S 08°02'50.66" W	95.527	173	1,931,695.0228 733,276.9585
174	175		S 21°18'14.44" W	93.465	174	1,931,607.9447 733,243.0011
175	176		S 20°19'19.88" W	112.323	175	1,931,509.9986 733,186.0227
176	177		S 02°00'12.70" W	45.945	176	1,931,446.0252 733,186.0199
177	178		S 10°56'34.34" W	84.534	177	1,931,381.0343 733,171.9728
178	179		S 06°26'18.14" W	88.578	178	1,931,293.0349 733,162.0401
179	180		S 10°51'23.52" W	47.903	179	1,931,245.9894 733,153.0176
180	181		S 04°08'23.86" E	110.244	180	1,931,136.0335 733,160.9764
181	182		S 04°03'46.33" W	+112.303	181	1,931,024.0125 733,153.0196
182	183		S 03°34'14.17" E	96.216	182	1,930,927.9837 733,150.0118
183	184		S 04°54'28.46" E	70.269	183	1,930,857.9723 733,165.0236
184	185		S 04°34'12.22" W	50.136	184	1,930,807.9954 733,161.0289
185	186		S 04°43'39.93" E	97.333	185	1,930,710.9936 733,169.0512
186	187		S 18°27'28.55" W	+25.308	186	1,930,686.9877 733,161.0385
187	188		S 00°00'23.53" E	56.020	187	1,930,630.9677 733,161.0449
188	189		S 25°54'48.09" W	73.401	188	1,930,564.9478 733,128.9680
189	190		S 36°59'24.66" W	29.921	189	1,930,514.0478 733,110.9651
190	191		S 01°11'59.17" E	71.652	190	1,930,469.9637 733,119.9644
191	192		S 29°25'53.10" W	+27.764	191	1,930,444.7825 733,106.3215
192	193		S 02°38'43.26" E	36.776	192	1,930,400.0458 733,108.0189
193	194		S 09°27'33.94" W	97.384	193	1,930,312.9856 733,092.0138
194	195		S 00°36'36.55" W	+96.004	194	1,930,219.9870 733,090.9915
195	196		S 03°39'10.94" W	79.156	195	1,930,137.9917 733,085.9481
196	197		S 14°46'23.97" W	70.285	196	1,930,070.0304 733,086.0258
197	198		S 05°41'58.49" E	30.228	197	1,930,041.5847 733,071.0280
198	199		S 31°59'05.27" W	62.448	198	1,929,986.9834 733,037.9495
199	200		S 12°01'47.07" W	+71.603	199	1,929,916.9531 733,023.0261
200	201		S 01°11'59.17" E	44.948	200	1,929,872.0151 733,023.9673
201	202		S 30°55'54.78" W	+46.856	201	1,929,831.9943 733,099.9850
202	203		S 10°50'50.15" W	79.419	202	1,929,753.9926 733,095.9466
203	204		S 08°22'30.14" E	47.479	203	1,929,707.0197 733,091.9620
204	205		S 07°40'50.11" W	+37.370	204	1,929,666.9847 733,086.9875
205	206		S 20°11'31.70" W	80.909	205	1,929,594.0042 733,089.0401
206	207		S 09°53'33.35" W	52.813	206	1,929,544.0284 733,049.9668
207	208		S 05°33'01.20" E	+93.443	207	1,929,444.0159 733,095.0045
208	209		S 07°00'01.58" W	57.414	208	1,929,392.0300 733,092.0071
209	210		S 04°17'20.20" W	54.228	209	1,929,337.9563 733,047.9518
210	211		S 11°41'38.16" W	36.265	210	1,929,302.4443 733,040.6015
211	212		S 04°38'09.90" W	57.590	211	1,929,245.0424 733,035.9467
212	213		S 01°41'53.80" W	+31.023	212	1,929,214.6037 733,030.0273
213	214		S 08°50'59.10" W	26.378	213	1,929,187.9690 733,030.9692
214	215		S 07°44'27.56" E	59.459	214	1,929,129.0517 733,038.9780
215	216		S 08°12'30.28" W	62.744	215	1,929,066.9506 733,030.0198
216	217		S 15°47'50.94" W	40.517	216	1,929,027.9644 732,918.9897
217	218		S 58°64'39.83" W	+44.368	217	1,929,008.0541 732,880.9943
218	219		S 37°27'10.52" W	49.244	218	1,928,965.9617 732,851.0486
219	220		S 68°30'14.29" W	70.951	219	1,928,939.9625 732,785.0323
220	221		S 64°06'01.66" W	43.352	220	1,928,921.0266 732,746.0346
221	222		S 05°22'28.83" E	63.316	221	1,928,857.9892 732,751.9647
222	223		S 10°06'45.83" W	+85.305	222	1,928,774.0092 732,736.9863
223	224		S 64°24'06.37" W	78.756	223	1,928,739.9818 732,665.9601
224	225		S 49°55'27.47" W	32.601	224	1,928,718.9930 732,641.0136
225	226		S 89°29'33.17" W	+42.707	225	1,928,704.0316 732,601.0134
226	227		S 85°09'28.53" W	71.283	226	1,928,698.0146 732,529.9848
227	228		S 54°20'56.80" W	56.558	227	1,928,665.0500 732,484.0267
228	229		S 30°43'49.49" W	86.107	228	1,928,591.0343 732,440.0262
229	230		S 47°09'27.88" W	57.367	229	1,928,552.0254 732,397.9627
230	231		S 08°06'54.18" E	+35.536	230	1,928,516.8453 732,398.9819
231	232		S 30°05'19.74" W	42.886	231	1,928,441.9953 732,367.0042
232	233		S 41°57'38.52" W	94.170	232	1,928,391.9700 732,304.0400
233	234		S 27°10'38.30" W	87.630	233	1,928,314.0147 732,264.0154
234	235		S 58°21'56.61" W	70.532	234	1,928,277.0149 732,203.9674
235	236		S 60°57'25.51" W	+51.459	235	1,928,252.0335 732,158.9793
236	237		S 76°14'30.89" W	29.787	236	1,928,244.9495 732,130.0468
237	238		S 35°34'35.11" W	51.602	237	1,928,202.9792 732,100.0252
238	239		S 16°28'15.65" W	+28.146	238	1,928,178.9863 732,092.0441
239	240		S 29°38'04.78" E	16.090	239	1,928,162.0000 732,100.0000

CUADRO DE CONSTRUCCION						
LADO	EST	PV	RUMBO	DISTANCIA	V	COORDENADAS
						Y X
138	139		S 71°02'13.21" E	68.571	138	1,932,050.4110 732,971.7891
139	140		S 41°32'18.88" E	27.568	139	1,932,184.1384 732,436.6885
140	141		S 28°04'27.87" W	+30.301	140	1,932,136.8714 732,454.9173
141	142		S 18°56'54.58" E	63.678	141	1,932,076.5418 732,489.9409
142	143		S 43°11'49.21" E	42.633	142	1,932,045.4625 732,519.0317
143	144		S 10°12'31.33" E	18.921	143	1,932,031.5179 732,530.9885
144	145		S 51°10'56.28" E	44.051	144	1,932,031.7017 732,565.3076
145	146		N 79°01'40.43" E	24.731	145	1,932,008.4987 732,589.5864
146	147		N 85°29'48.49" E	19.807	146	1,932,009.9639 732,609.3304
147	148		N 81°38'14.33" E	27.775	147	1,932,014.0434 732,636.8061
148	149		N 48°24'50.03" E	+36.712	148	1,932,018.8806 732,673.3466
149	150		S 81°07'22.74" E	42.772	149	1,932,012.2899 732,715.4585
150	151		S 47°02'48.38" E	17.018	150	1,932,000.9969 732,727.9134
151	152		S 55°59'19.10" E	50.721	151	1,931,975.1143 732,751.8565
152	153		N 64°49'02.07" E	37.609	152	1,931,999.0155 732,800.3678
153	154		N 71°30'06.03" E	39.602	153	1,932,003.0147 732,843.9603
154	155		N 57°48'17.28" E	38.521	154	1,932,003.3387 732,875.5929
155	156		S 65°38'17.31" E	38.911	155	1,932,008.9227 732,909.1621
156	157		S 40°27'07.72" E	+44.408	156	1,931,974.8967 732,937.9134
157	158		S 81°15'52.68" E	11.524	157	1,931,972.7455 732,940.3651
158	159		S 49°17'48.18" E	43.057	158	1,931,944.6961 732,961.9060
159	160		S 54°12'38.48" E	73.337	159	1,931,937.7693 733,054.9518
160	161		N 78°57'04.38" E	35.154	160	1,931,944.0063 733,089.4538
161	162		N 79°51'28.34" E	31.090	161	1,931,952.6202 733,119.3176
162	163		N 73°02'27.87" E	22.041	162	1,931,959.0792 733,140.4032
163	164		N 70°19'48.72" E	30.998	163	1,931,969.5130 733,169.5968
164	165		N 60°24'40.04" E	+23.572	164	1,931,981.8616 733,190.8979
165	166		N 52°18'49.41" E	27.842	165	1,931,997.7650 733,212.4149
166	167		N 40°19'21.54" E	32.298	166	1,932,022.1107 733,233.6009
167	168		N 70°02'01.54" E	38.396	167	1,932,035.5458 733,269.8576
168	169		S 68°15'48.28" E	31.948	168	1,932,033.3182 733,294.2133
169	170		N 83°34'42.29" E	47.415	169	1,932,038.6212 733,346.3305

LONGITUD = 1,160.38 ML

CUADRO DE CONSTRUCCION						
LADO	EST	PV	RUMBO	DISTANCIA	V	COORDENADAS
						Y X
1	2		N 57°58'57.38" W	47.967	1	1,932,267.0230 736,721.5150
2	3		N 72°47'04.80" W	49.378	2	1,932,292.4540 736,680.8443
3	4		N 72°22'01.52" W	50.660	3	1,932,307.0882 736,633.6782
4	5		N 80°59'42.41" W	52.694	4	1,932,338.8615 736,585.3995
5	6		N 64°04'15.70" W	47.197	5	1,932,351.2985 736,490.9089
6	7		N 86°11'55.44" W	48.711	6	1,932,354.5279 736,442.3046
7	8		N 84°13'50.73" W	50.261	7	1,932,359.5802 736,392.2977
8	9		N 86°05'08.50" W	43.753	8	1,932,362.5670 736,348.6470
9	10		S 35°13'34.84" W	18.098	9	1,932,347.7636 736,338.2089
10	11		N 66°06'53.59" W	27.602	10	1,932,368.9923 736,312.8123
11	12		S 86°10'12.41" W	11.579	11	1,932,358.2189 736,301.3434
12	13		N 86°30'01.35" W	42.477	12	1,932,360.8118 736,258.9456
13	14		N 63°16'54.28" W	44.335	13	1,932,380.7450 736,219.3442
14	15		N 65°28'28.33" W	48.605	14	1,932,400.9208 736,175.1246
15	16		S 46°35'03.43" W	51.314	15	1,932,365.6537 736,137.8511
16	17		N 74°00'53.13" W	18.615	16	1,932,370.7601 736,119.9557
17	18		N 02°57'37.09" W	41.492	17	1,932,412.2171 736,117.8128
18	19		N 35°59'35.08" W	52.165	18	1,932,454.4235 736,087.1559
19	20		N 36°42'54.64" W	17.529	20	1,932,468.4749 736,076.6765
20	21		N 44°05'22.91" W	69.918	21	1,932,518.6936 736,028.0287
21	22		N 30°32'08.41" W	17.027	22	1,932,533.3588 736,019.3779
22	23		N 58°26'23.17" W	49.301	23	1,932,559.1627 735,977.3690
23	24		N 57°37'05.37" W	52.322	24	1,932,587.1945