


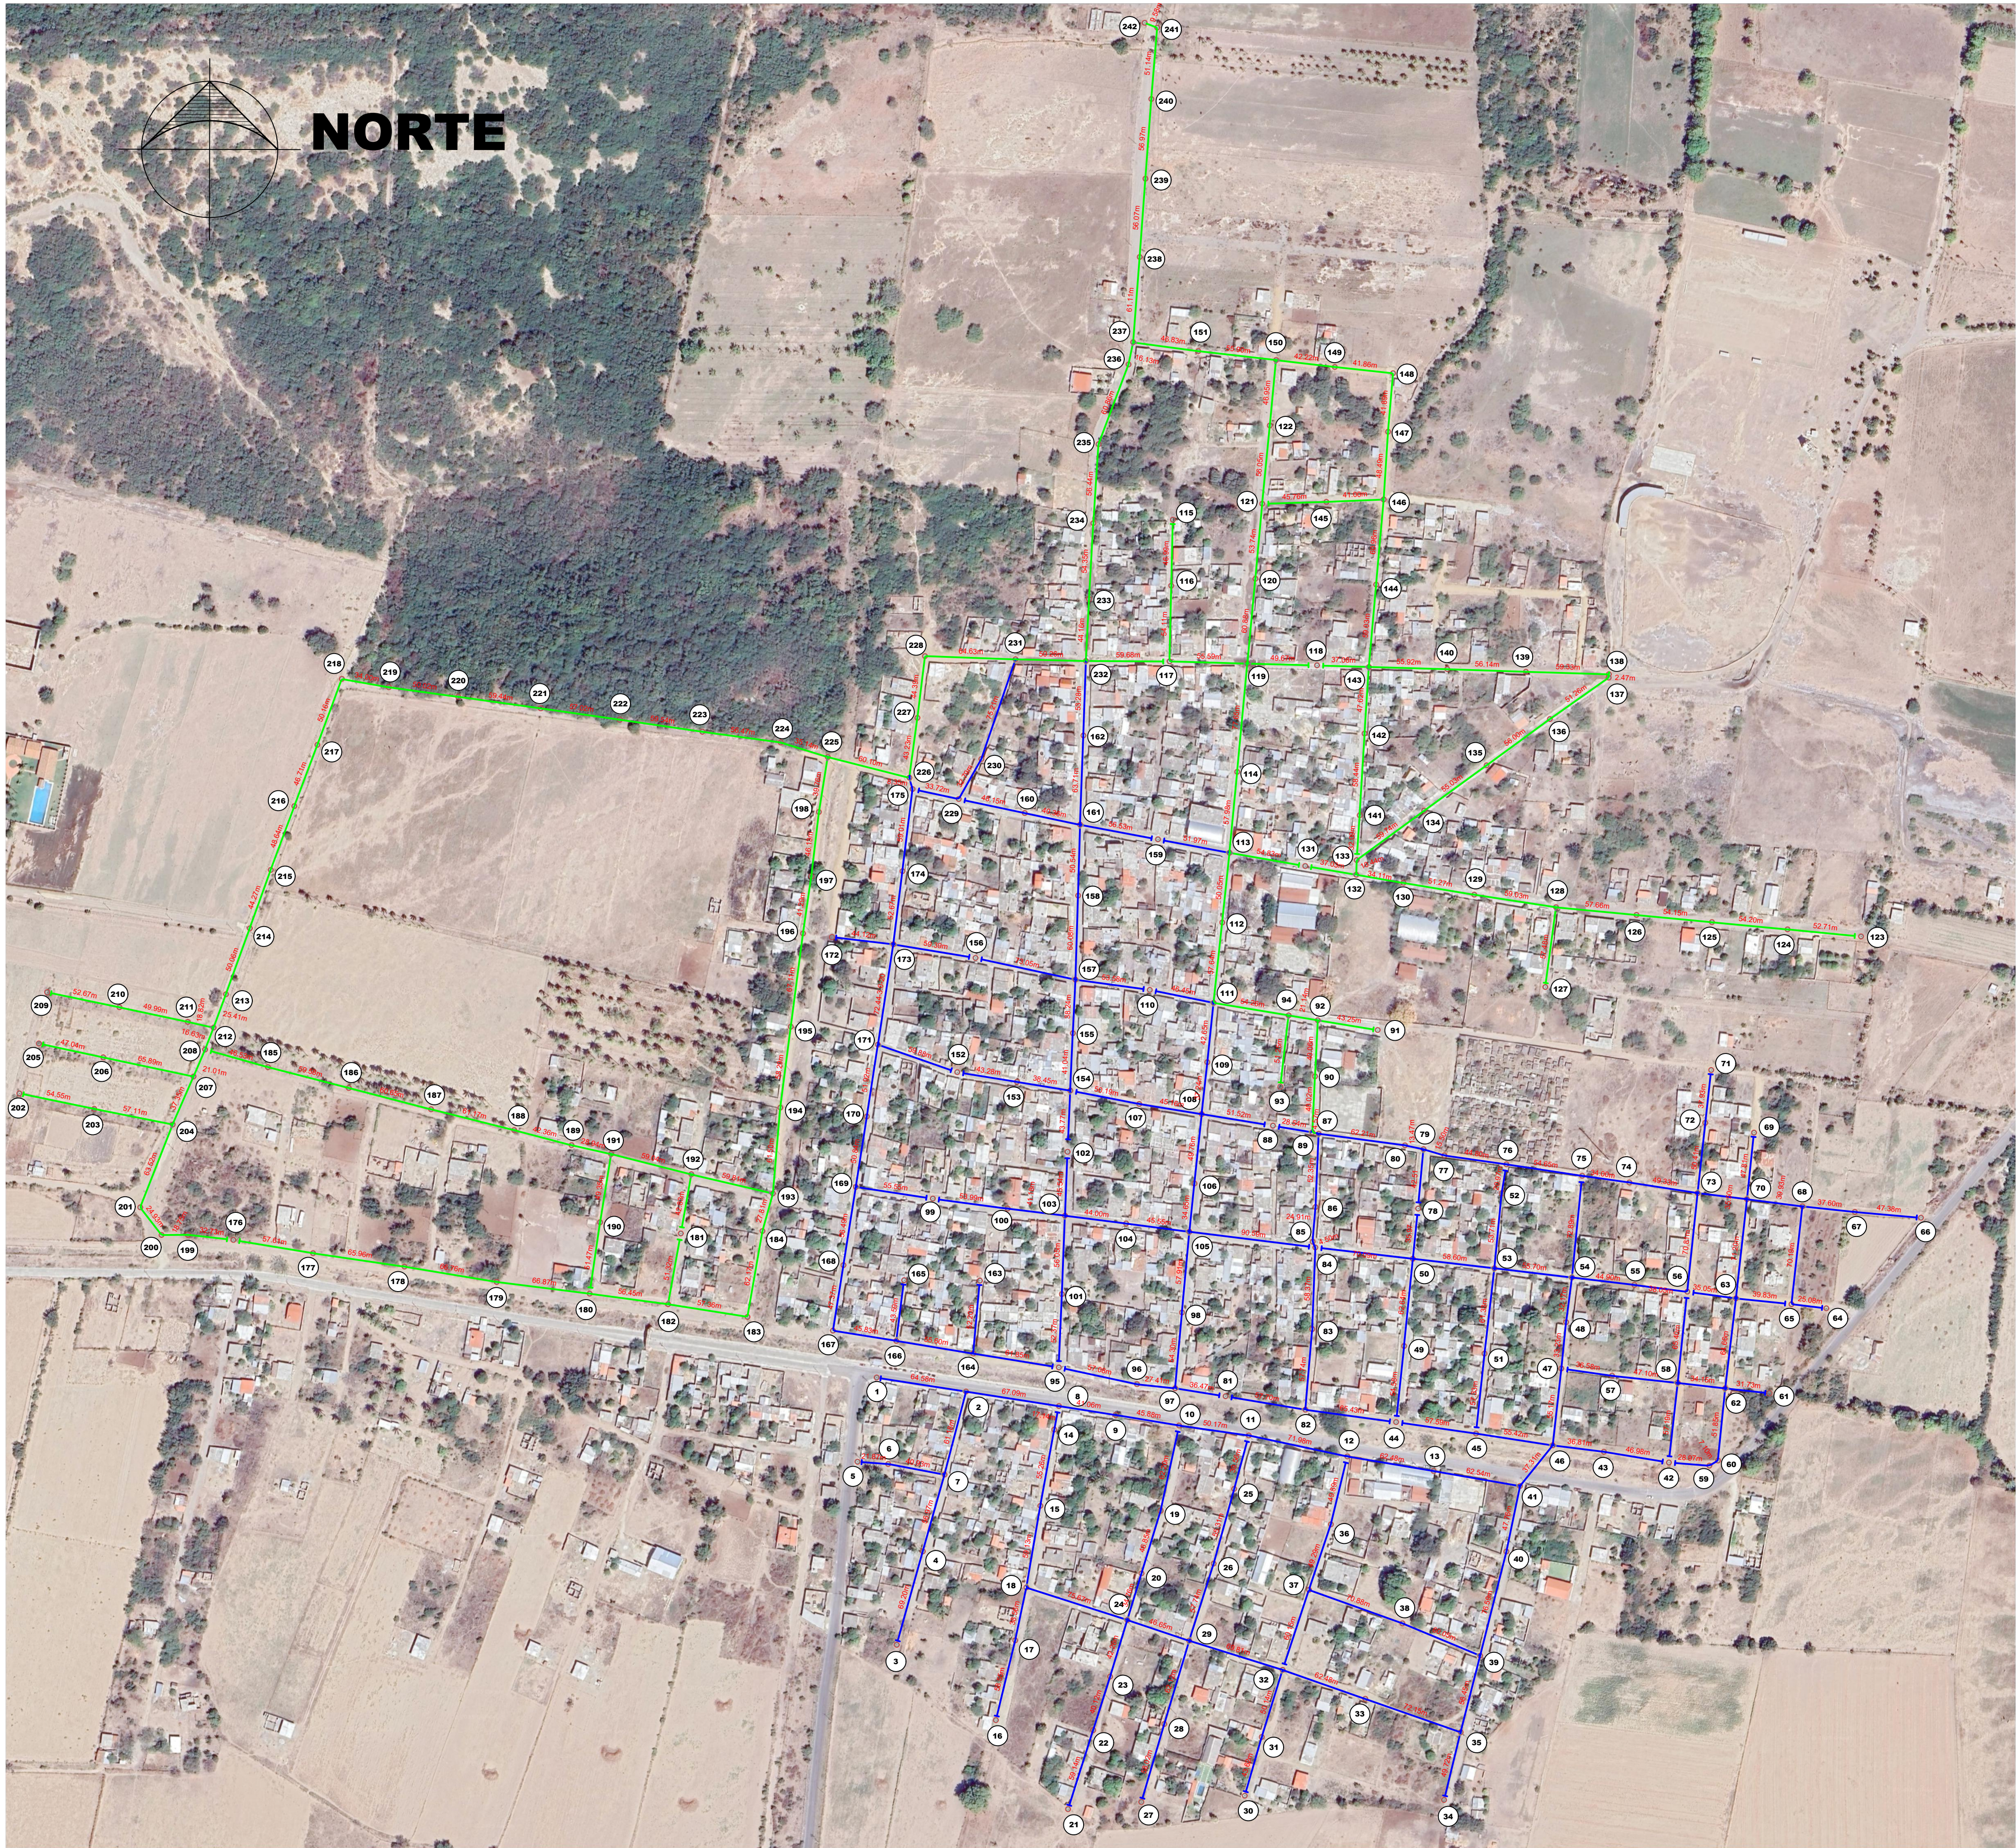

CUADRO DE CONSTRUCCIÓN			
V	C O O R D E N A D A S		proyecto
1	1,804,727.0459	275,446.3772	
2	1,804,717.0728	275,510.1835	
3	1,804,536.3789	275,460.7296	
4	1,804,603.0259	275,479.3377	
5	1,804,666.9729	275,432.7904	
6	1,804,665.3989	275,454.6014	
7	1,804,657.8509	275,494.8327	
8	1,804,706.7116	275,576.4705	
9	1,804,700.3703	275,617.0404	
10	1,804,692.8867	275,662.3058	
11	1,804,685.7889	275,711.9714	
12	1,804,670.8009	275,762.3761	
13	1,804,660.3766	275,843.9834	
14	1,804,689.8879	275,573.1726	
15	1,804,635.5269	275,563.2305	
16	1,804,482.5919	275,531.5436	
17	1,804,539.5028	275,545.3205	
18	1,804,577.2409	275,553.2475	
19	1,804,632.0979	275,649.1488	
20	1,804,587.3088	275,635.4213	
21	1,804,419.0119	275,582.9952	
22	1,804,475.3689	275,600.9171	
23	1,804,513.6179	275,613.0281	
24	1,804,554.0629	275,625.2834	
25	1,804,647.6119	275,701.6154	
26	1,804,594.2890	275,686.9407	
27	1,804,424.0849	275,635.2946	
28	1,804,479.7509	275,551.6476	
29	1,804,539.2439	275,669.5162	
30	1,804,428.6629	275,709.1023	
31	1,804,470.5439	275,721.3048	
32	1,804,518.4362	275,736.1480	
33	1,804,497.7800	275,795.1176	
34	1,804,425.6119	275,851.4274	
35	1,804,473.9219	275,863.2053	
36	1,804,622.3200	275,770.5826	
37	1,804,575.5728	275,754.9429	
38	1,804,551.6609	275,821.6713	
39	1,804,528.6259	275,877.1320	
40	1,804,602.8769	275,895.9110	
41	1,804,446.4449	275,905.9916	
42	1,804,866.4339	276,011.8304	
43	1,804,674.0989	275,945.4816	
44	1,804,695.2799	275,817.1738	
45	1,804,687.1769	275,874.1952	
46	1,804,678.7289	275,928.9668	
47	1,804,733.5579	275,935.0736	
48	1,804,766.6189	275,938.4790	
49	1,804,749.5659	275,822.8472	
50	1,804,811.8869	275,829.1348	
51	1,804,744.1869	275,880.2594	
52	1,804,858.5619	275,892.4822	
53	1,804,805.1021	275,887.3421	
54	1,804,798.5189	275,942.6525	
55	1,804,793.2099	275,987.2415	
56	1,804,798.3342	276,024.9894	
57	1,804,728.3519	275,971.2766	
58	1,804,723.3001	276,018.1077	
59	1,804,664.1959	276,040.7128	
60	1,804,667.8369	276,046.8111	
61	1,804,715.9069	276,083.5771	
62	1,804,719.4219	276,052.0376	
63	1,804,783.6289	276,059.7138	
64	1,804,776.4969	276,124.2306	
65	1,804,779.4919	276,099.3281	
66	1,804,841.1119	276,191.7572	
67	1,804,845.3099	276,144.5620	
68	1,804,849.2394	276,107.1704	
69	1,804,901.8339	276,072.5727	
70	1,804,854.3968	276,067.5742	
71	1,804,946.5709	276,041.9886	
72	1,804,908.8699	276,037.8561	
73	1,804,858.7589	276,032.3456	
74	1,804,866.3889	275,983.6073	
75	1,804,871.0499	275,949.9247	
76	1,804,879.2551	275,895.8967	
77	1,804,885.6689	275,851.5583	
78	1,804,847.6709	275,832.8038	
79	1,804,890.0080	275,836.6793	
80	1,804,892.8659	275,823.5181	
81	1,804,713.7149	275,695.4475	
82	1,804,704.1354	275,752.3471	
83	1,804,761.8089	275,757.3205	
84	1,804,819.8837	275,759.5172	
85	1,804,824.0289	275,757.5494	
86	1,804,848.8539	275,759.6533	
87	1,804,901.1538	275,761.8674	1ra. Etapa
88	1,804,902.1369	275,757.4041	1ra. Etapa
89	1,804,942.1129	275,779.2775	1ra. Etapa
90	1,804,975.1139	275,803.9468	1ra. Etapa
91	1,804,982.1190	275,761.2675	1ra. Etapa
92	1,804,934.7009	275,734.4847	1ra. Etapa
93	1,804,985.6079	275,740.4167	1ra. Etapa
94	1,804,734.3485	275,576.3769	1ra. Etapa
95	1,804,722.3209	275,632.1767	
96	1,804,715.4349	275,659.4324	
97	1,804,773.5169	275,694.2892	
98	1,804,854.7869	275,696.2389	1ra. Etapa
99	1,804,947.6819	275,539.9521	1ra. Etapa
100	1,804,786.6669	275,576.6091	
101	1,804,888.1759	275,582.6799	
102	1,804,842.6757	275,580.8233	
103	1,804,837.0859	275,624.4646	
104	1,804,831.1821	275,669.6258	
105	1,804,865.6499	275,673.2139	
106	1,804,922.4089	275,633.8323	
107	1,804,915.1359	275,678.4070	
108	1,804,952.1619	275,682.4251	
109	1,805,003.8019	275,641.3791	
110	1,804,994.5729	275,686.9056	
111	1,805,055.8879	275,693.0044	1ra. Etapa
112	1,805,101.6649	275,698.2389	1ra. Etapa
113	1,805,159.3829	275,703.7138	1ra. Etapa
114	1,805,339.3539	275,657.7974	1ra. Etapa
115	1,805,292.3769	275,656.7013	1ra. Etapa
116	1,805,238.2779	275,655.4421	1ra. Etapa
117	1,805,235.4159	275,760.6640	1ra. Etapa
118	1,805,236.6839	275,711.0143	1ra. Etapa
120	1,805,297.3059	275,716.6991	1ra. Etapa
121	1,805,350.8259	275,721.5796	1ra. Etapa
122	1,805,406.6179	275,727.0023	1ra. Etapa
123	1,805,041.9369	276,149.0043	1ra. Etapa

CUADRO DE CONSTRUCCIÓN			
V	C O O R D E N A D A S		proyecto
124	1,805,046.9579	276,096.5318	1ra. Etapa
125	1,805,052.1149	276,042.5770	1ra. Etapa
126	1,805,057.2739	275,988.6782	1ra. Etapa
127	1,805,005.7959	275,923.6078	1ra. Etapa
128	1,805,062.7669	275,931.2768	1ra. Etapa
129	1,805,071.7129	275,872.9284	1ra. Etapa
130	1,805,080.1509	275,822.3596	1ra. Etapa
131	1,805,092.2329	275,752.2483	1ra. Etapa
132	1,805,085.9629	275,788.7478	1ra. Etapa
133	1,805,096.4009	275,789.0142	1ra. Etapa
134	1,805,131.7029	275,837.2087	1ra. Etapa
135	1,805,164.0629	275,881.7222	1ra. Etapa
136	1,805,197.1339	275,926.9198	1ra. Etapa
137	1,805,226.6109	275,968.8563	1ra. Etapa
138	1,805,229.0769	275,969.0398	1ra. Etapa
139	1,805,230.8409	275,909.7327	1ra. Etapa
140	1,805,232.7149	275,853.6267	1ra. Etapa
141	1,805,128.4209	275,791.1319	1ra. Etapa
142	1,805,186.7499	275,794.6580	1ra. Etapa
143	1,805,234.2729	275,797.7270	1ra. Etapa
144	1,805,293.0789	275,802.8896	1ra. Etapa
145	1,805,352.1184	275,767.3166	1ra. Etapa
146	1,805,353.8028	275,808.2844	1ra. Etapa
147	1,805,402.1968	275,811.3817	1ra. Etapa
148	1,805,443.9319	275,815.0068	1ra. Etapa
149	1,805,448.4299	275,773.3847	1ra. Etapa
150	1,805,453.3605	275,751.4522	1ra. Etapa
151	1,805,459.7219	275,675.9198	1ra. Etapa
152	1,804,945.0559	275,503.8869	1ra. Etapa
153	1,804,938.1629	275,546.6099	1ra. Etapa
154	1,804,931.9051	275,584.5474	1ra. Etapa
155	1,804,972.9049	275,586.4151	1ra. Etapa
156	1,805,026.6469	275,516.9252	1ra. Etapa
157	1,805,011.0959	275,588.3021	1ra. Etapa
158	1,805,071.1459	275,590.1663	1ra. Etapa
159	1,805,111.2369	275,647.1568	1ra. Etapa
160	1,805,130.0187	275,552.1113	1ra. Etapa
161	1,805,121.6699	275,591.5949	1ra. Etapa
162	1,805,185.3389	275,593.9498	1ra. Etapa
163	1,804,796.2119	275,520.0707	1ra. Etapa
164	1,804,744.2319	275,513.2319	1ra. Etapa
165	1,804,796.5499	275,465.9991	1ra. Etapa
166	1,804,753.3145	275,460.4693	1ra. Etapa
167	1,804,760.6099	275,415.2247	1ra. Etapa
168	1,804,807.3799	275,422.7115	1ra. Etapa
169	1,804,863.1766	275,431.5216	1ra. Etapa
170	1,804,913.4069	275,439.3924	1ra. Etapa
171	1,804,964.7200	275,447.3320	1ra. Etapa
172	1,805,041.5199	275,414.5156	1ra. Etapa
173	1,805,036.3209	275,458.3276	1ra. Etapa
174	1,805,088.5949	275,464.8075	1ra. Etapa
175	1,805,147.1579	275,472.0625	1ra. Etapa
176	1,804,825.3119	274,967.2868	1ra. Etapa
177	1,804,815.8628	275,044.1212	1ra. Etapa
178	1,804,806.2733	275,109.3810	1ra. Etapa
179	1,804,795.3085	275,175.2382	1ra. Etapa
180	1,804,786.9866	275,241.5927	1ra. Etapa
181	1,804,829.9511	275,306.6661	1ra. Etapa
182	1,804,779.4474	275,297.5418	1ra. Etapa
183	1,804,770.4389	275,354.1892	1ra. Etapa
184	1,804,831.6799	275,364.8783	1ra. Etapa
185	1,804,948.6949	275,011.9736	1ra. Etapa
186	1,804,833.8129	275,069.6648	1ra. Etapa
187	1,804,918.5909	275,128.3711	1ra. Etapa
188	1,804,903.6820	275,167.6943	1ra. Etapa
189	1,804,892.9399	275,228.6673	1ra. Etapa
190	1,804,837.9169	275,249.0367	1ra. Etapa
191	1,804,886.6298	275,256.9102	1ra. Etapa
192	1,804,972.1229	275,314.1453	1ra. Etapa
193	1,804,858.4594	275,373.3720	1ra. Etapa
194	1,804,919.7309	275,377.6642	1ra. Etapa
195	1,804,977.5389	275,385.1156	1ra. Etapa
196	1,805,044.0846	275,393.8090	1ra. Etapa
197	1,805,084.9389	275,399.8144	1ra. Etapa
198	1,805,130.7517	275,405.2212	1ra. Etapa
199	1,804,929.0269	274,954.7892	1ra. Etapa
200	1,804,828.8818	274,936.0243	1ra. Etapa
201	1,804,848.6199	274,920.7930	1ra. Etapa
202	1,804,929.9529	274,834.5592	1ra. Etapa
203	1,804,918.8959	274,867.9750	1ra. Etapa
204	1,804,907.7509	274,943.9834	1ra. Etapa
205	1,804,965.5849	274,848.4148	1ra. Etapa
206	1,804,955.9439	274,894.4370	1ra. Etapa
207	1,804,942.0719	274,968.8719	1ra. Etapa
208	1,804,961.2956	274,967.1799	1ra. Etapa
209	1,805,002.1169	274,854.3496	1ra. Etapa
210	1,804,991.4119	274,905.9205	1ra. Etapa
211	1,804,980.9109	274,954.8001	1ra. Etapa
212	1,804,976.8125	274,973.1679	1ra. Etapa
213	1,805,000.6419	274,981.9824	1ra. Etapa
214	1,805,047.7239	274,998.9901	1ra. Etapa
215	1,805,089.3909	275,013.9422	1ra. Etapa
216	1,805,135.0039	275,030.8434	1ra. Etapa
217	1,805,178.7109	275,047.3082	1ra. Etapa
218	1,805,225.7499	275,064.7354	1ra. Etapa
219	1,805,219.8235	275,098.2100	1ra. Etapa
220	1,805,212.9979	275,147.9871	1ra. Etapa
221	1,805,204.7560	275,206.6349	1ra. Etapa
222	1,805,196.6264	275,263.0798	1ra. Etapa
223	1,805,188.0009	275,321.9969	1ra. Etapa
224	1,805,180.3969	275,377.9395	1ra. Etapa
225	1,805,170.0079	275,411.5040	1ra. Etapa
226	1,805,156.1829	275,449.7443	1ra. Etapa
227	1,805,146.0629	275,475.5194	1ra. Etapa
228	1,805,135.0039	275,502.0707	1ra. Etapa
229	1,805,124.0049	275,505.0210	1ra. Etapa
230	1,805,113.0049	275,512.1305	1ra. Etapa
231	1,805,239.7059	275,545.5129	1ra. Etapa
232	1,805,238.8899	275,595.7688	1ra. Etapa
233	1,805,282.6959	275,597.7955	1ra. Etapa
234	1,805,338.0589	275,601.0840	1ra. Etapa
235	1,805,393.2803	275,604.7394	1ra. Etapa
236	1,805,452.2229	275,626.2037	1ra. Etapa
237	1,805,466.0939	275,629.5218	1ra. Etapa
238	1,805,526.3939	275,634.1109	1ra. Etapa
239	1,805,582.8519	275,638.2701	1ra. Etapa
240	1,805,639.6779	275,642.4446	1ra. Etapa
241	1,805,697.0739	275,646.9650	1ra. Etapa
242	1,805,694.1019	275,637.7010	1ra. Etapa