



PERFIL COLECTOR EMILIANO ZAPATA
ESCALA HORIZONTAL 1 : 1000
ESCALA VERTICAL 1 : 100

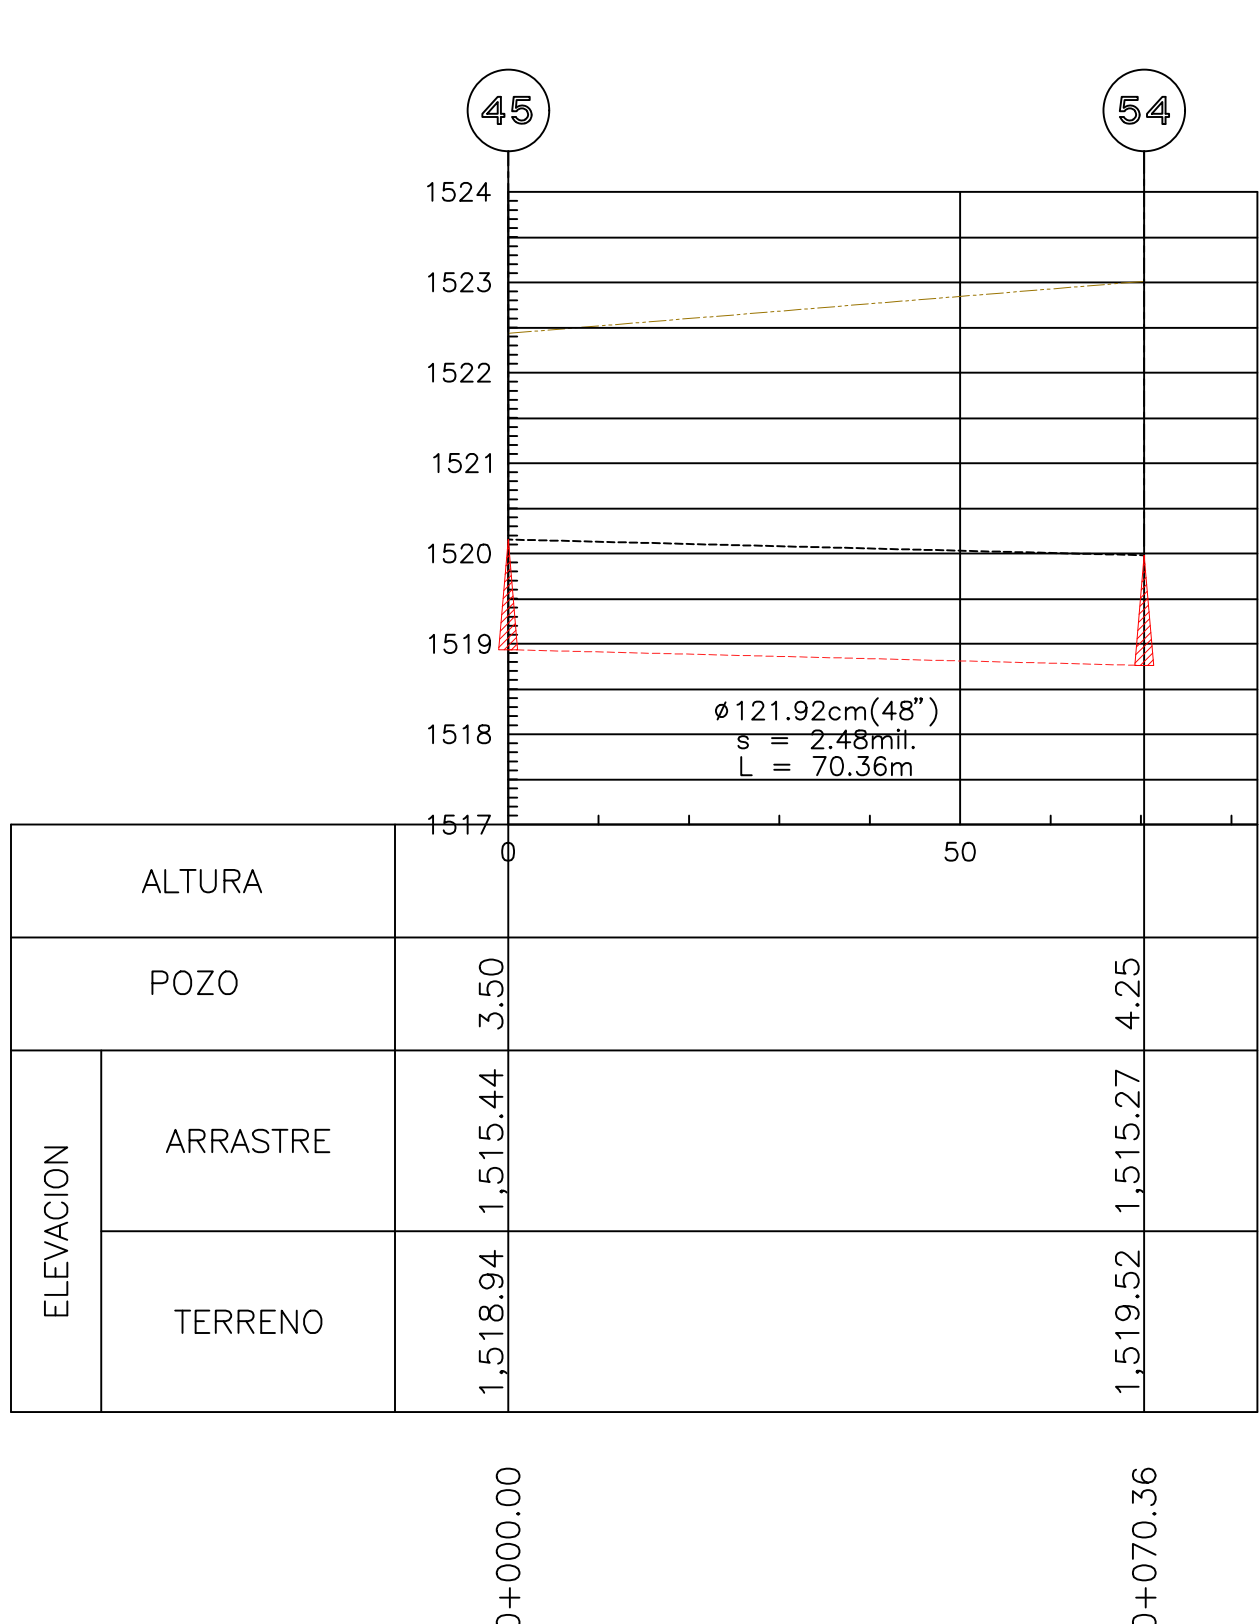

PERFIL COLECTOR EMILIANO ZAPATA
A SABINOS
ESCALA HORIZONTAL 1 : 1000
ESCALA VERTICAL 1 : 100

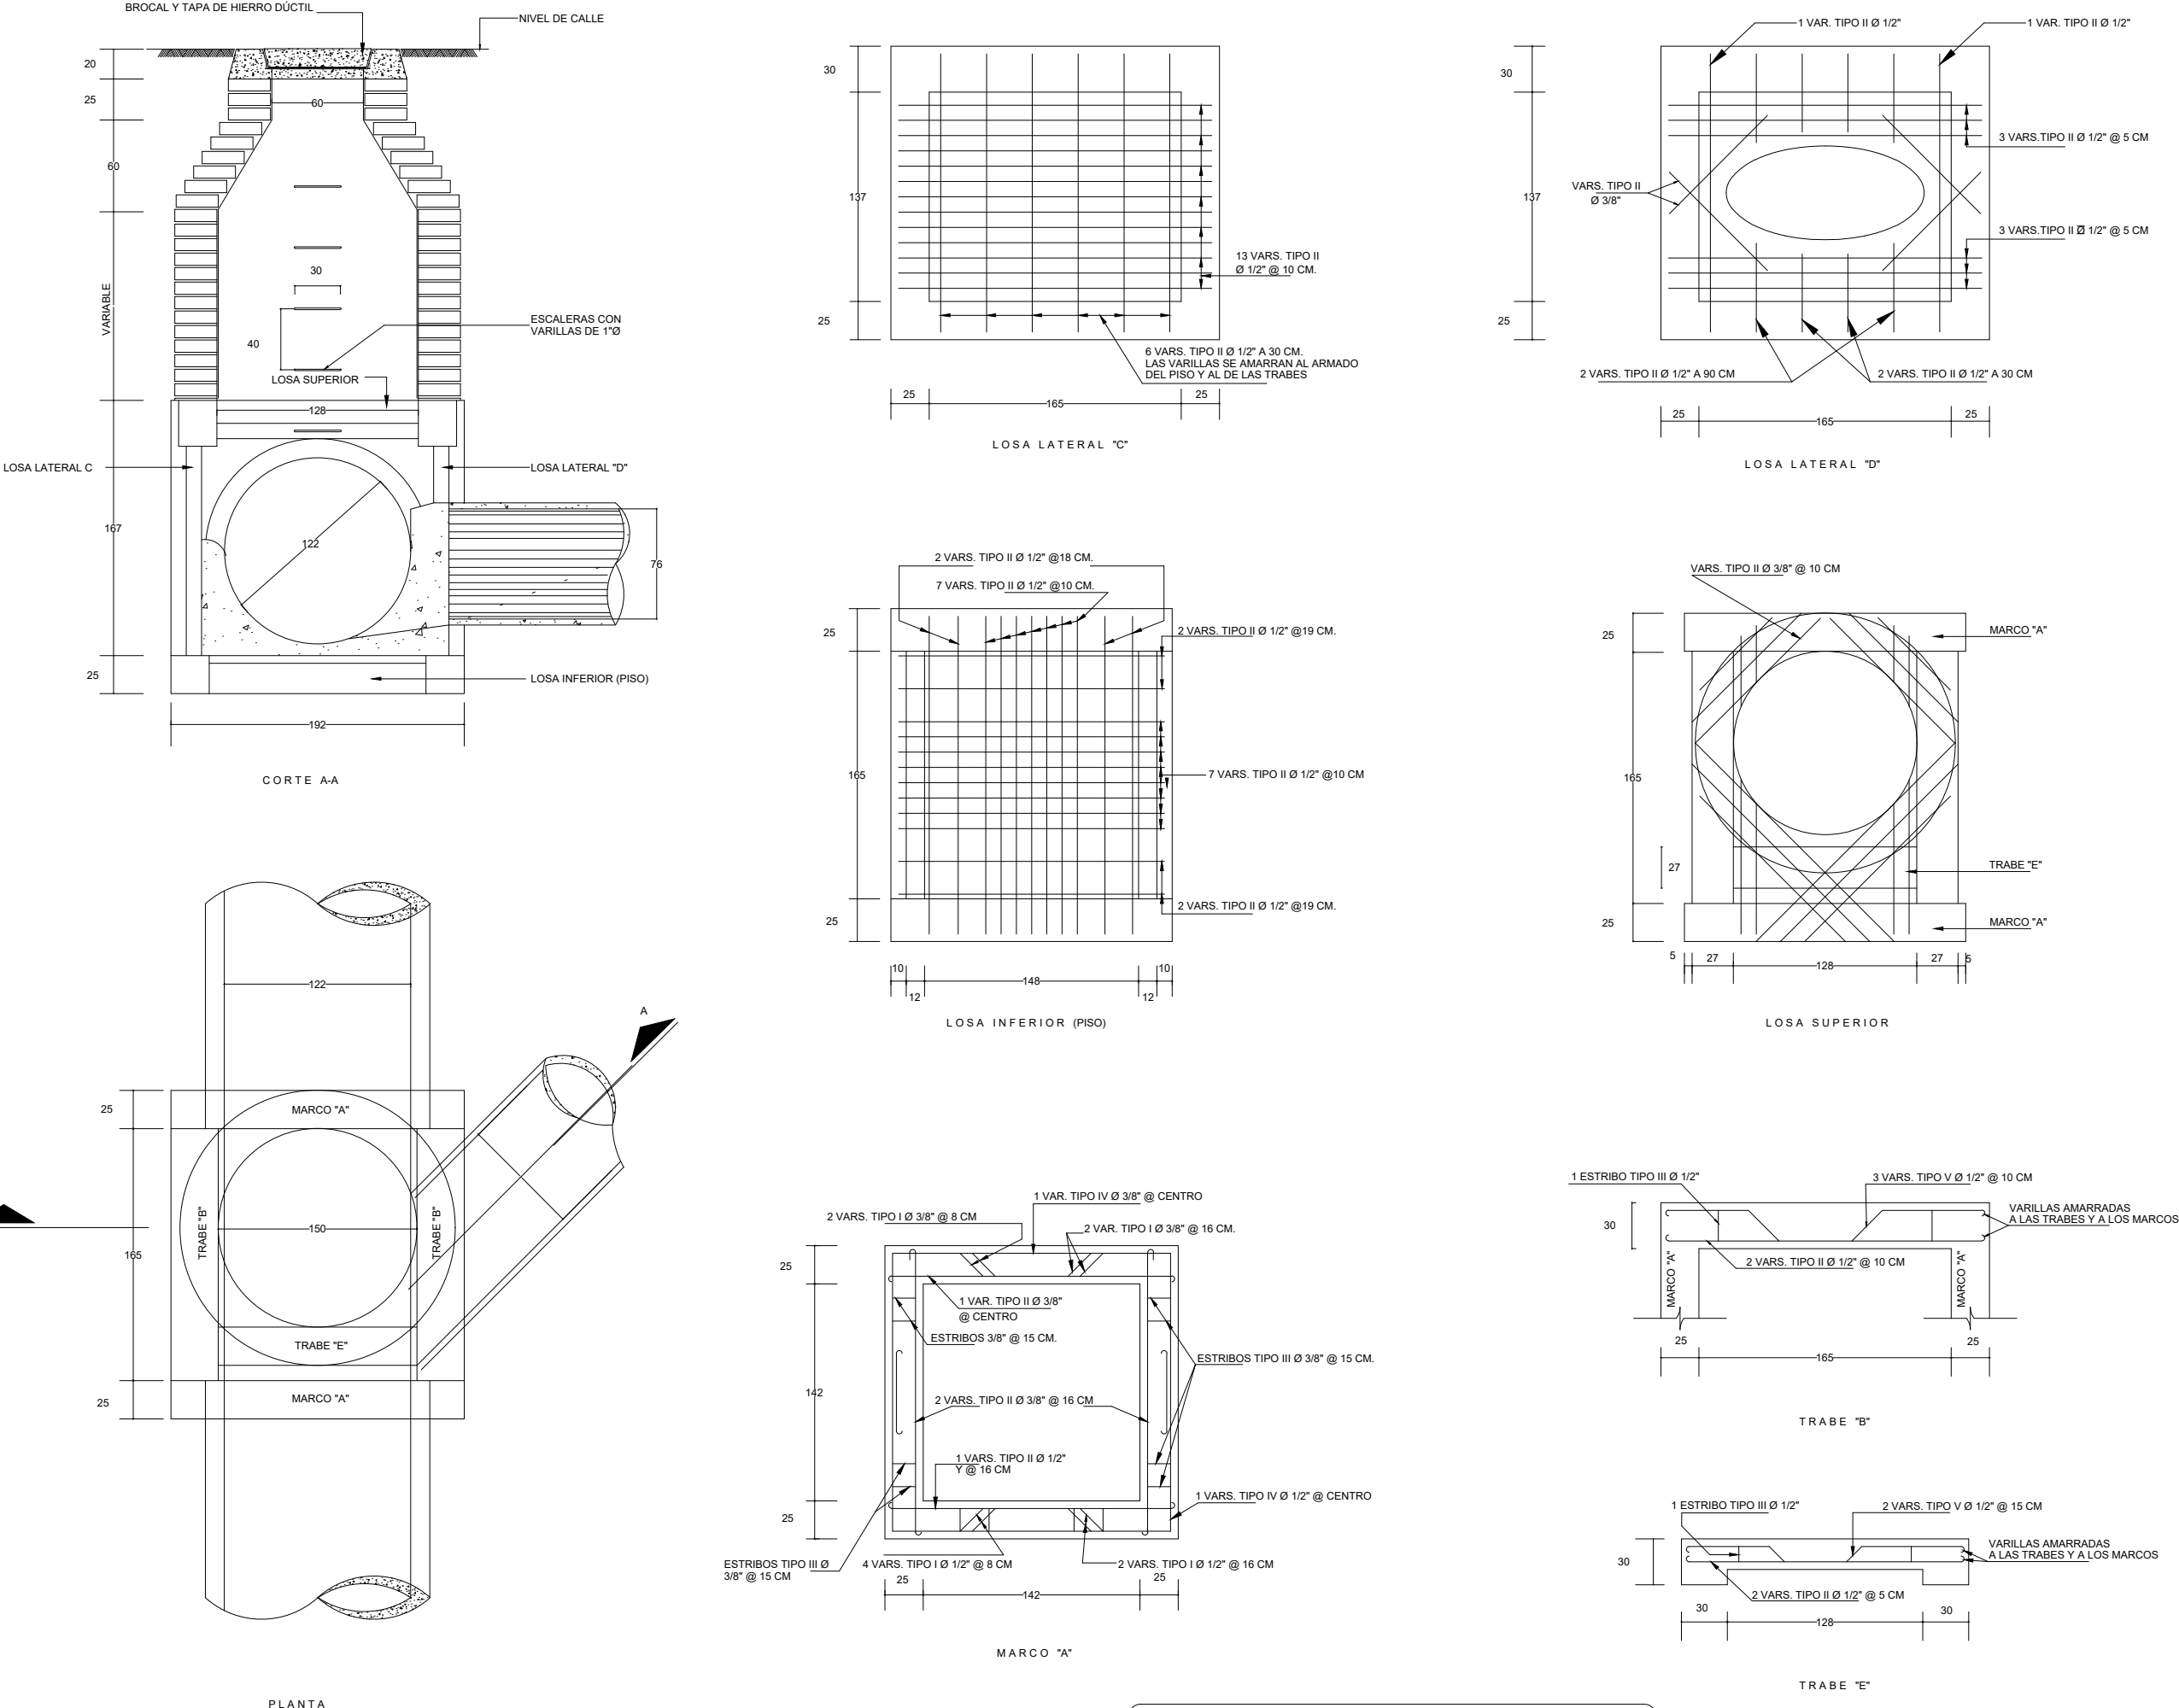

CANTIDADES DE MATERIAL														
